


3 5669 Black 221 Lot 9 RGS
2 12/30/04 BLOCK 222 LOT 2601 RGS
1 12/30/01 BLOCK 222 LOT 26 RGS

REV	DATE	DESCRIPTION	BY
1	12/30/01	BLOCK 222 LOT 26	RGS
2	12/30/04	BLOCK 222 LOT 2601	RGS

SHEET 7

SUMMIT TERRACE

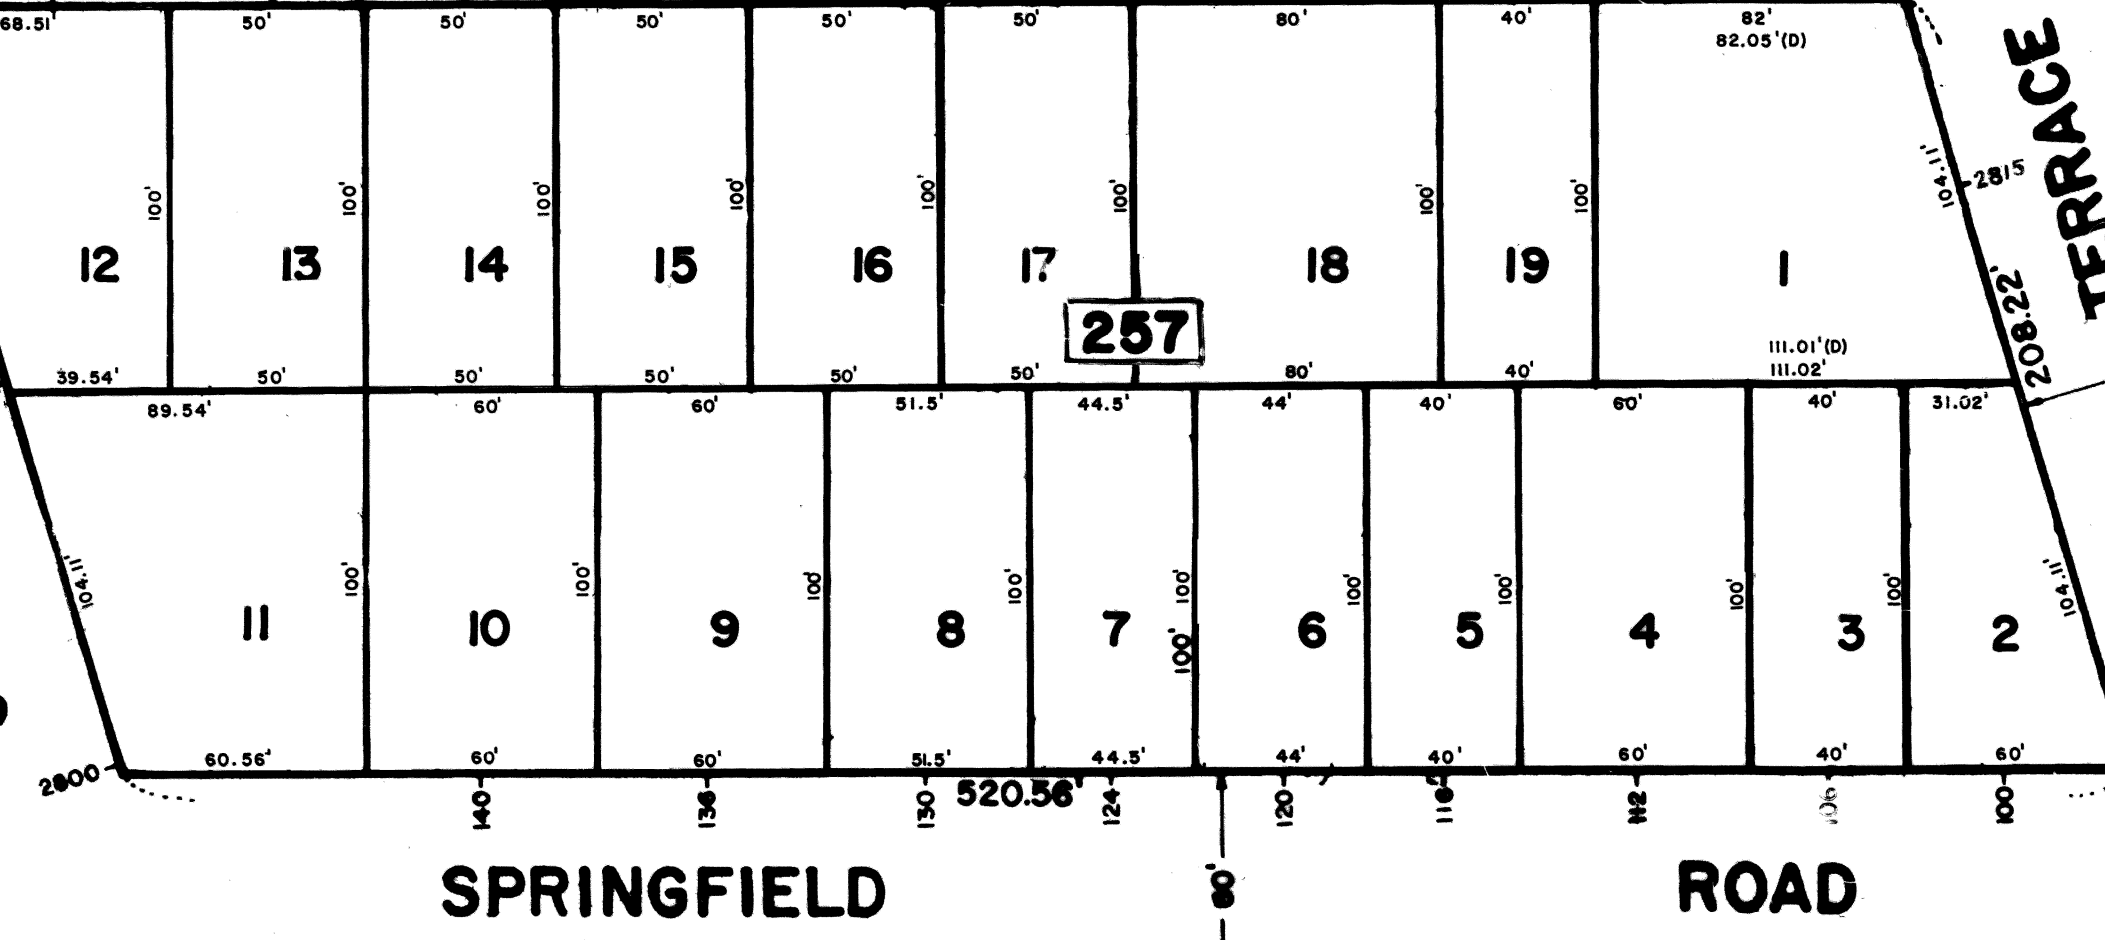

SPRINGFIELD ROAD

ROAD

ORCHARD TERRACE

The Areas, Boundaries and Dimensions shown on this Tax Map are derived from Ground Surveys, Aerial Surveys and Recorded Plans, Maps, Deeds and Wills and are to be used for Assessment Purposes only.

NEW JERSEY DEPARTMENT OF THE TREASURY
DIVISION OF TAXATION
PUBLIC UTILITY TAX BUREAU
APPROVED AS A TAX MAP PURSUANT TO THE
PROVISIONS OF CHAPTER 15, LAWS OF 1915, ETC.
FOR THE DIRECTOR, DIVISION OF TAXATION.
JAN 16 1974 SERIAL No. 529

SHEET 5


FURBER AVENUE

ROAD

TAX MAP
CITY OF LINDEN
UNION COUNTY, NEW JERSEY
SCALE: 1"=50' DATE: FEBRUARY 1973
JOHN A. ZIEMIAN - CITY ENGINEER
THOMAS J. STRAPP - ASST. CITY ENGINEER

DRAFTING ONLY UPDATED BY PAUL J. EMILIUS & ASSOCIATES

SHEET 3

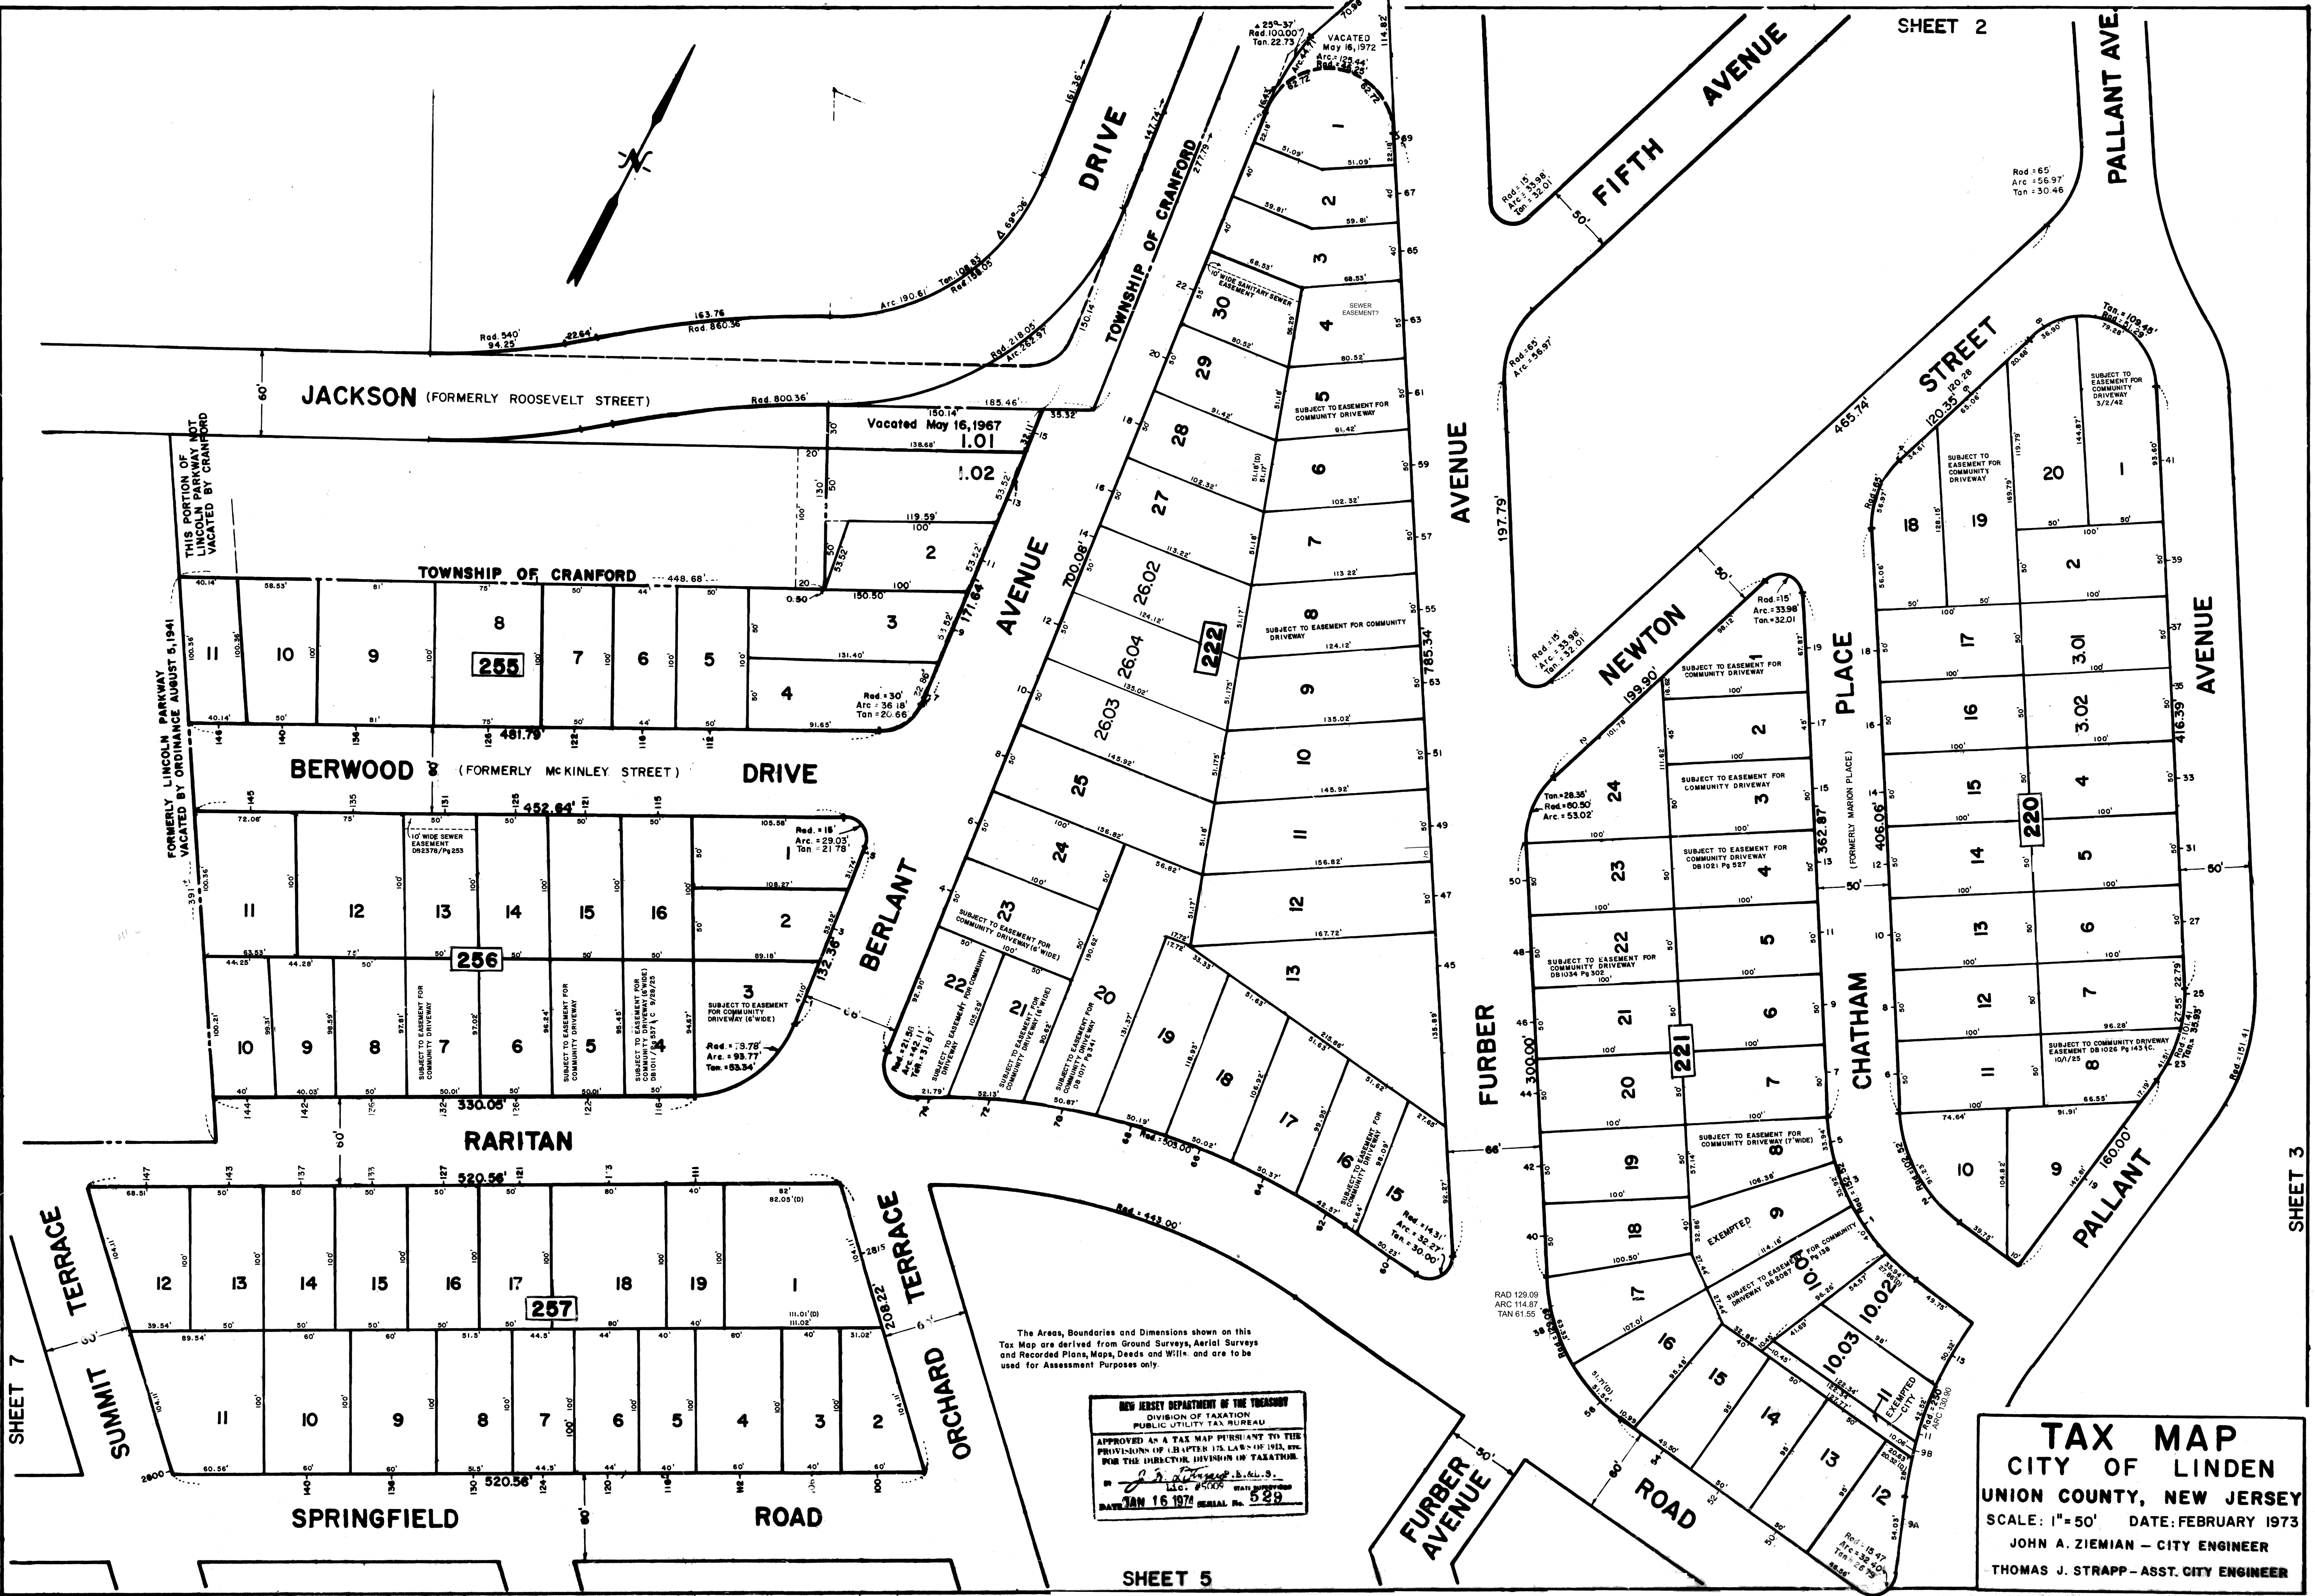

SHEET 2

4

4