


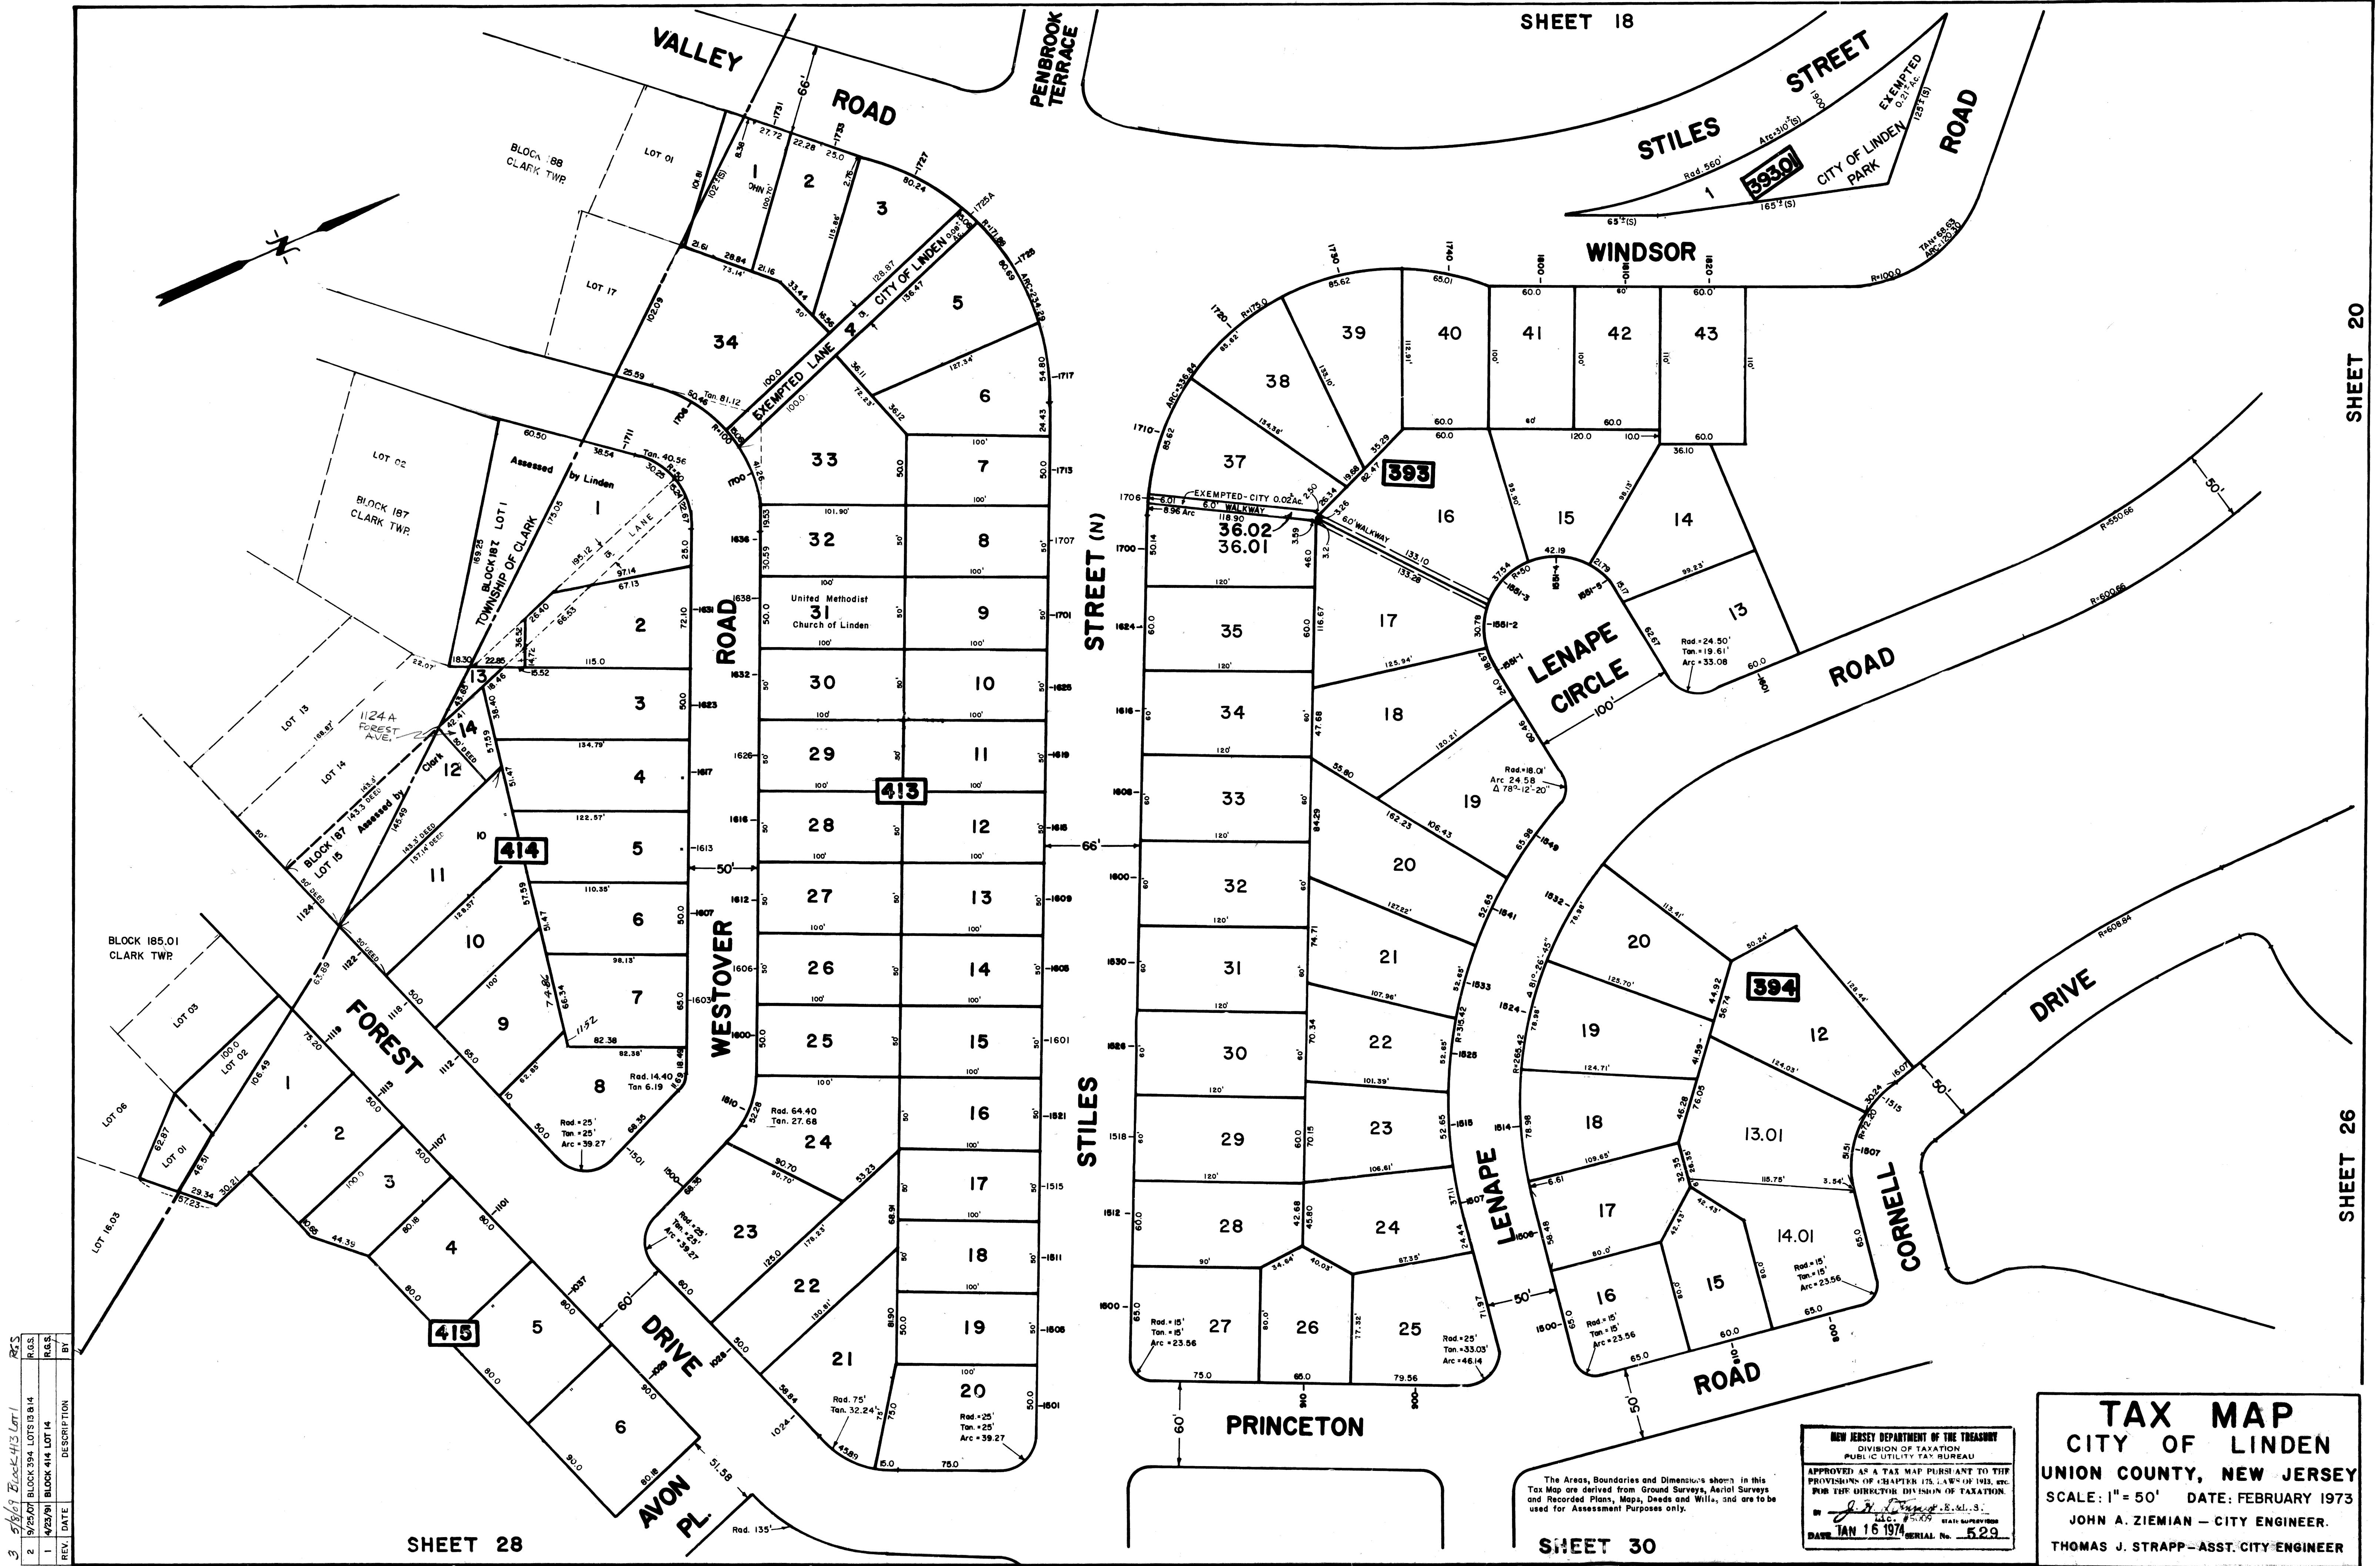

3	5/6/69	Block 413 Lot 1	RCS	
2	9/25/67	Block 394 Lots 13 & 14	RCS	
1	4/25/61	Block 414 Lot 14	RCS	
REV.	DATE	DESCRIPTION	BY	

NEW JERSEY DEPARTMENT OF THE TREASURY
DIVISION OF TAXATION
PUBLIC UTILITY TAX BUREAU
APPROVED AS A TAX MAP PURSUANT TO THE
PROVISIONS OF CHAPTER 175, LAWS OF 1965, ETC.
FOR THE DIRECTOR, DIVISION OF TAXATION.
BY *[Signature]* STATE SUPERVISOR
DATE JAN 16 1974 SERIAL No. 529

The Areas, Boundaries and Dimensions shown in this
Tax Map are derived from Ground Surveys, Aerial Surveys
and Recorded Plans, Maps, Deeds and Wills, and are to be
used for Assessment Purposes only.