


REV.	DATE	DESCRIPTION	BY
2	10/15/18	B419 L25 - CONDO NOTE	C.E.A.
1	8/6/19	Block 419 Lot 32	RCS

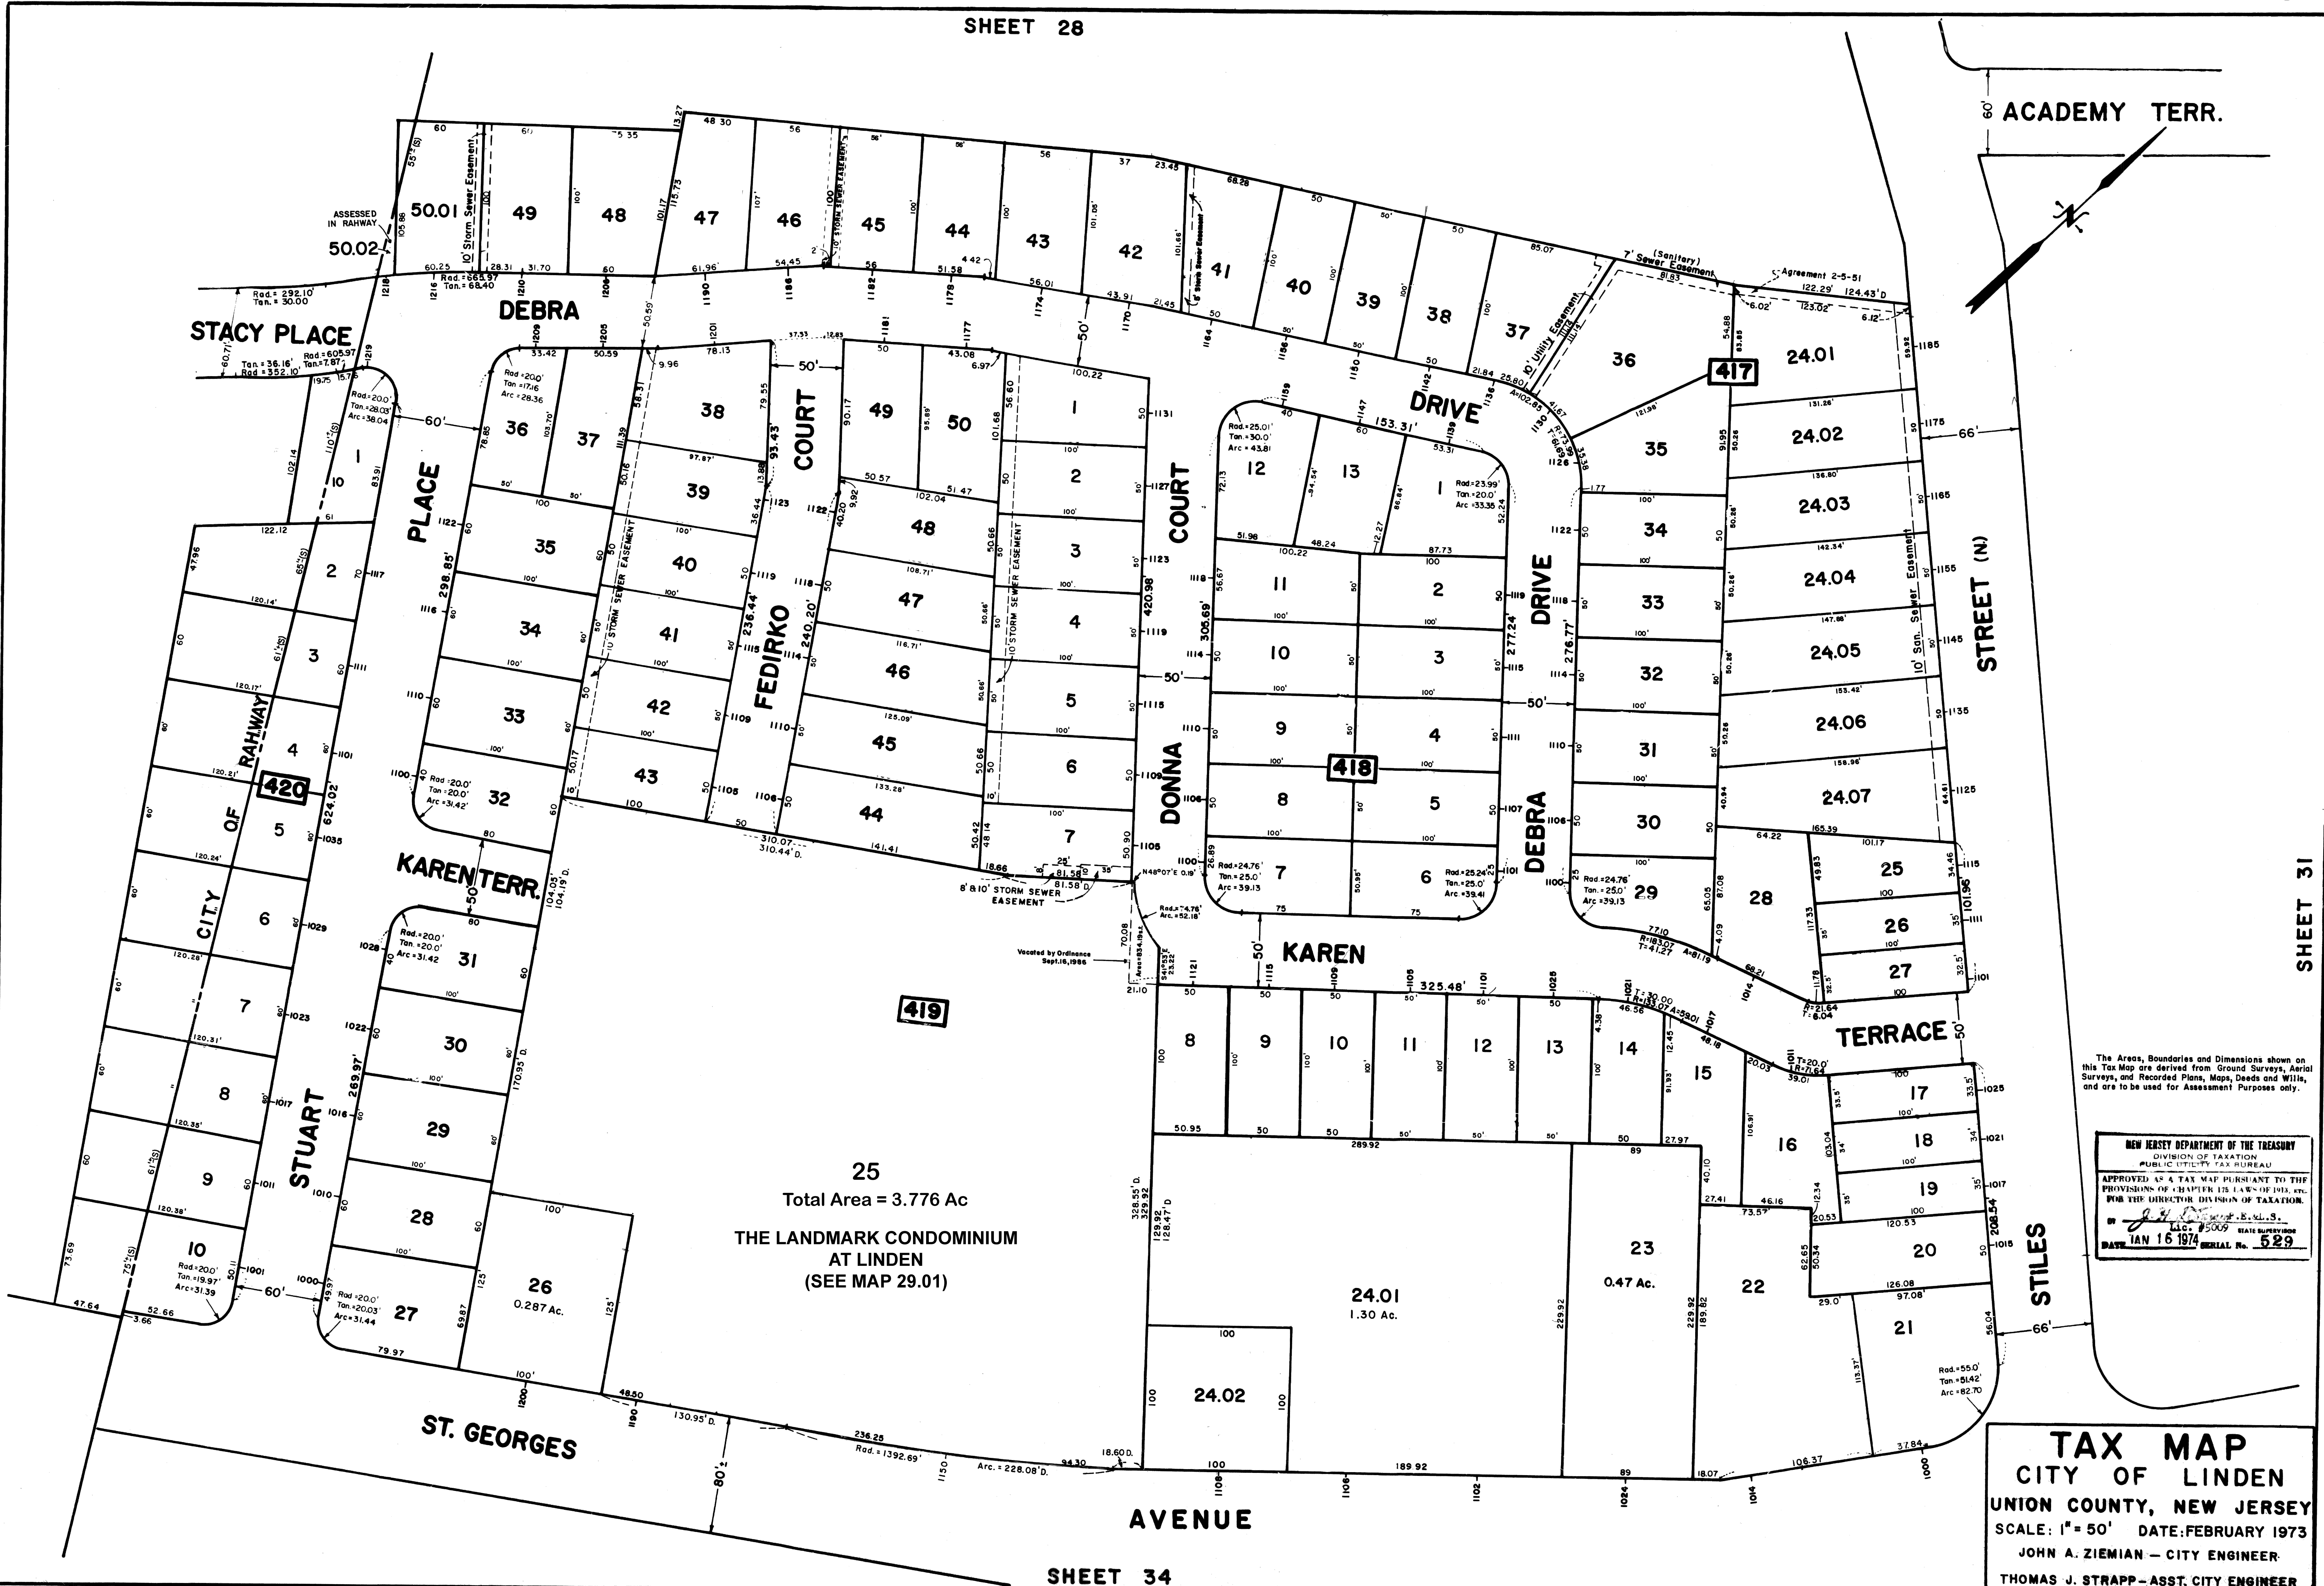

The Areas, Boundaries and Dimensions shown on this Tax Map are derived from Ground Surveys, Aerial Surveys, and Recorded Plans, Maps, Deeds and Wills, and are to be used for Assessment Purposes only.

NEW JERSEY DEPARTMENT OF THE TREASURY
DIVISION OF TAXATION
PUBLIC UTILITY TAX BUREAU
APPROVED AS A TAX MAP PURSUANT TO THE PROVISIONS OF CHAPTER 125, LAW OF 1913, ETC. FOR THE DIRECTOR, DIVISION OF TAXATION.
J. A. ZIEMIAN, E.S., L.L.S.
LIC. #5009 STATE SUPERVISOR
DATE: JAN 16 1974 SERIAL No. 529

TAX MAP
CITY OF LINDEN
UNION COUNTY, NEW JERSEY
SCALE: 1" = 50' DATE: FEBRUARY 1973
JOHN A. ZIEMIAN - CITY ENGINEER
THOMAS J. STRAPP - ASST. CITY ENGINEER