
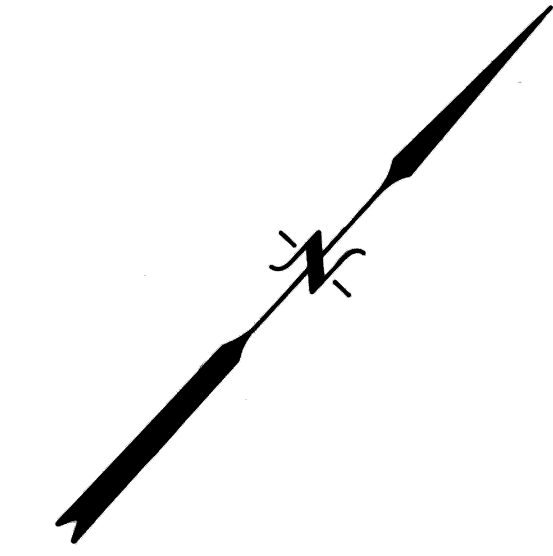
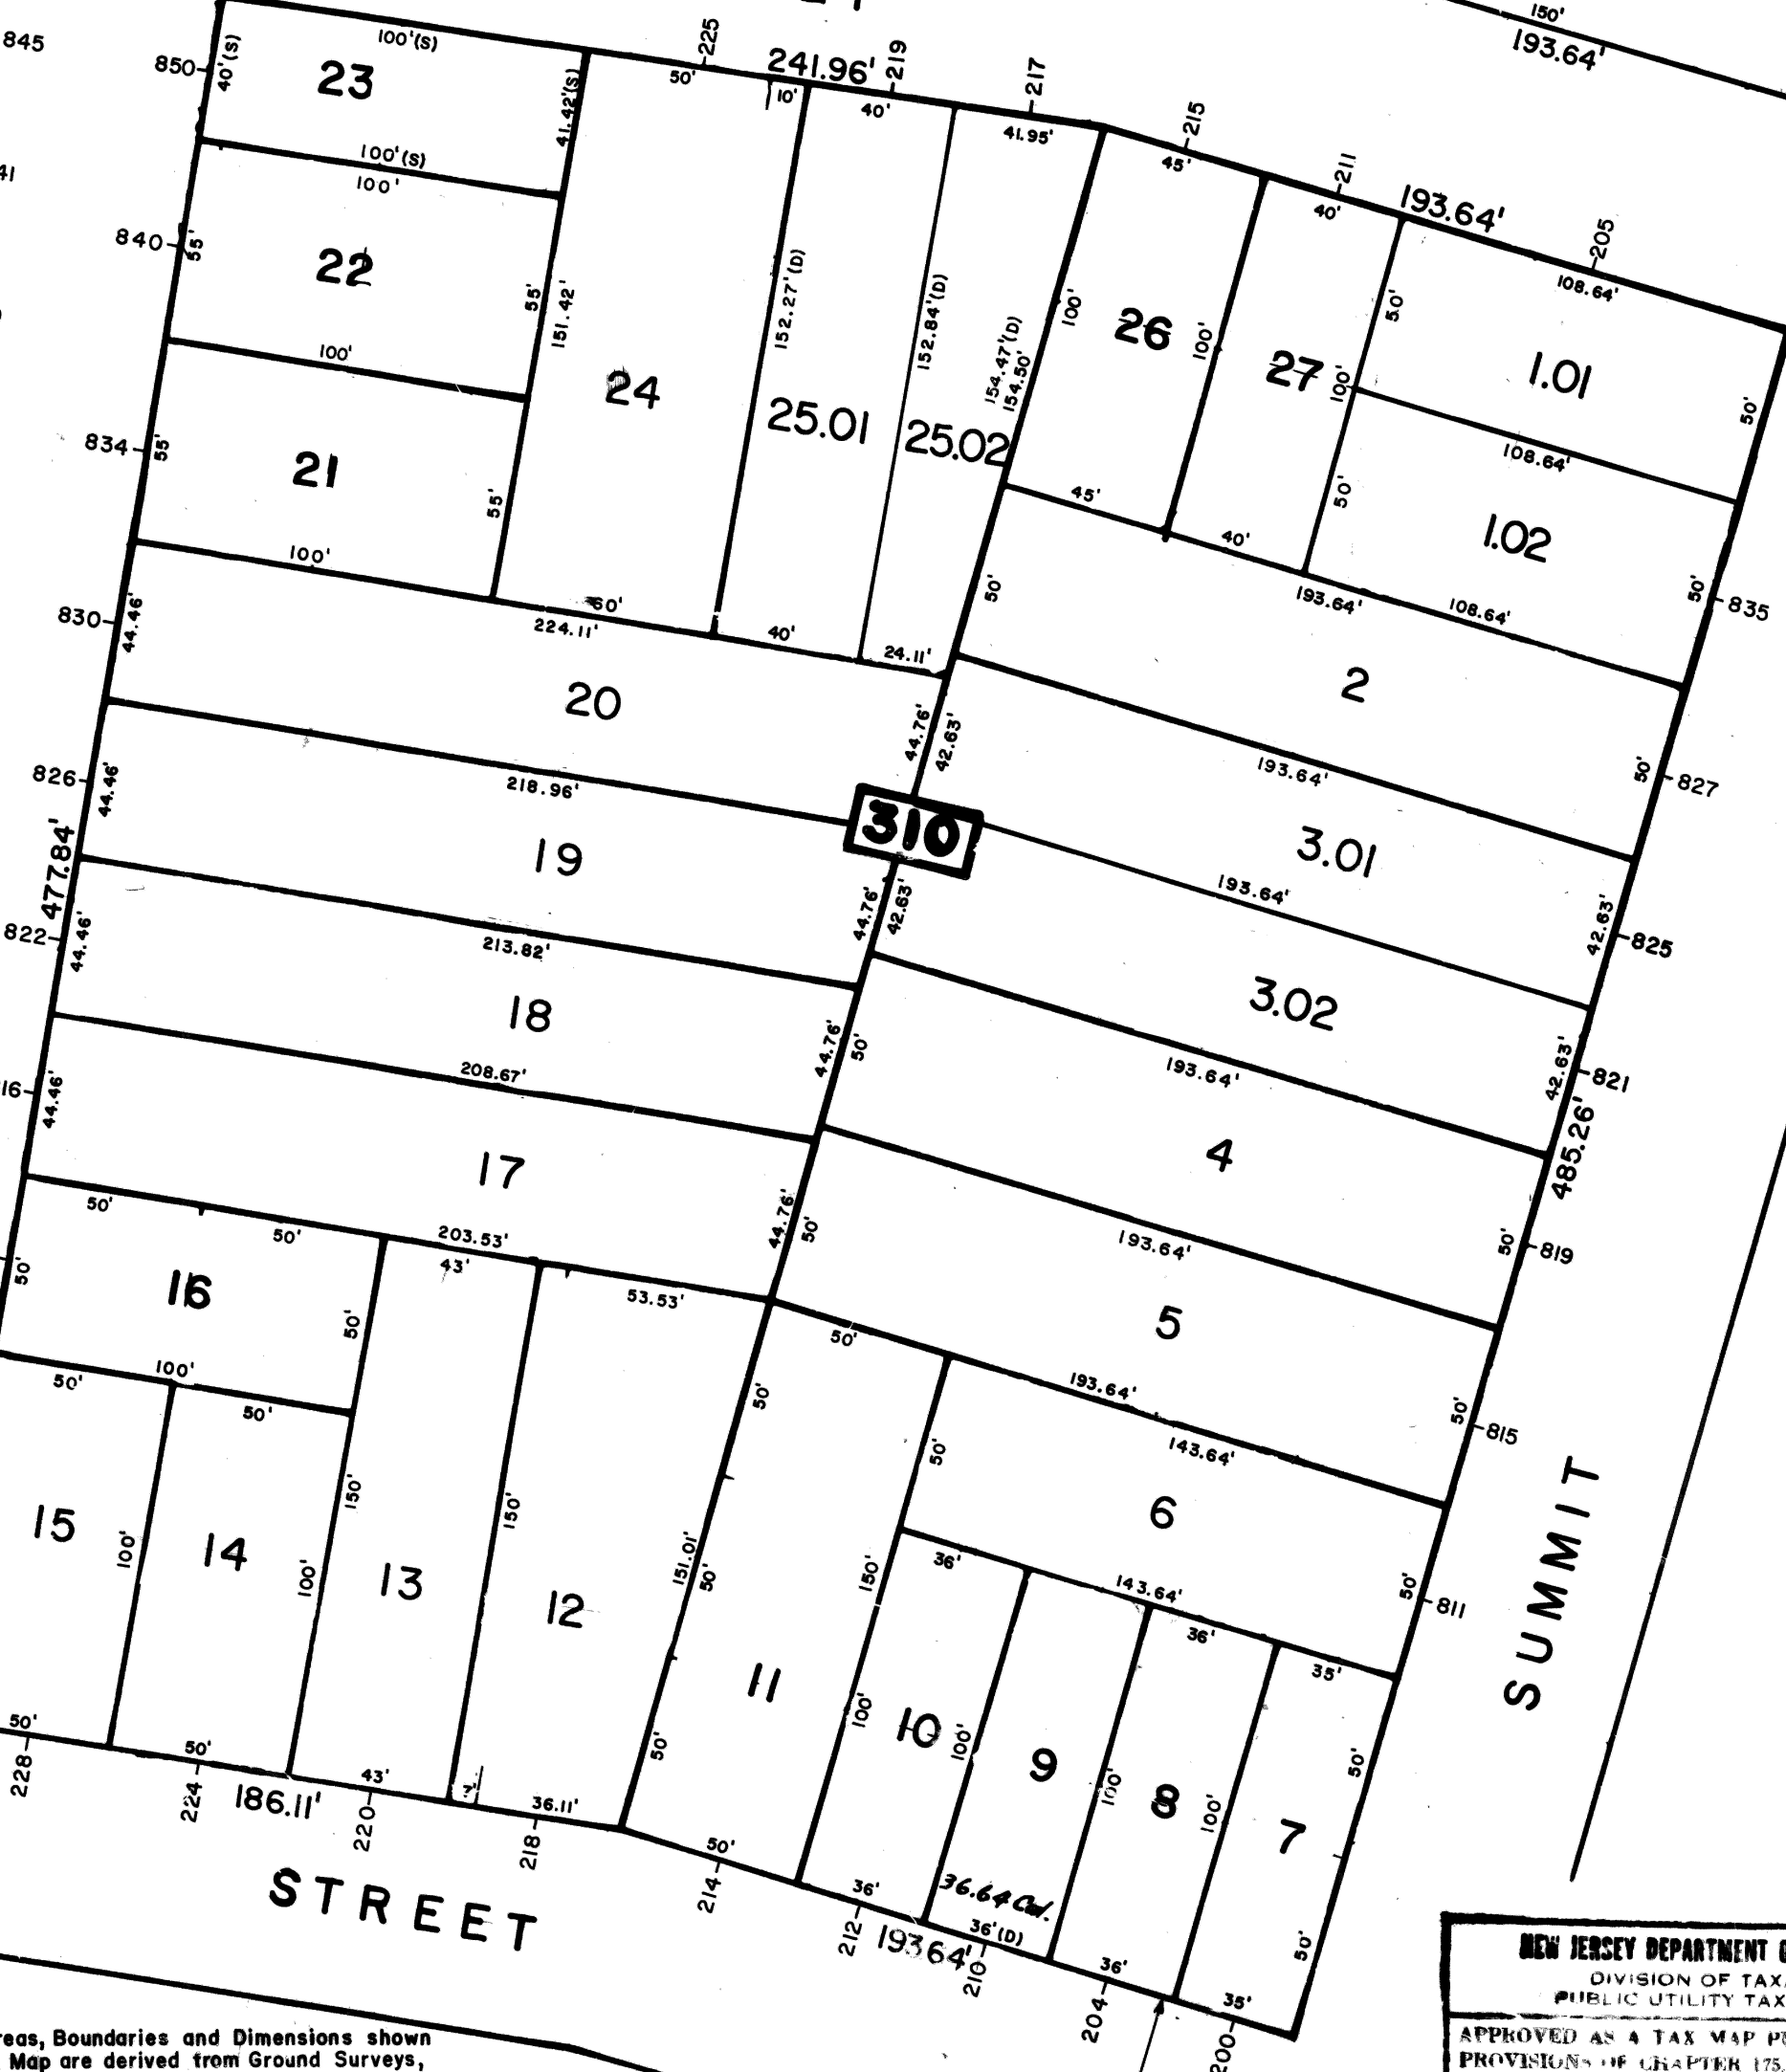
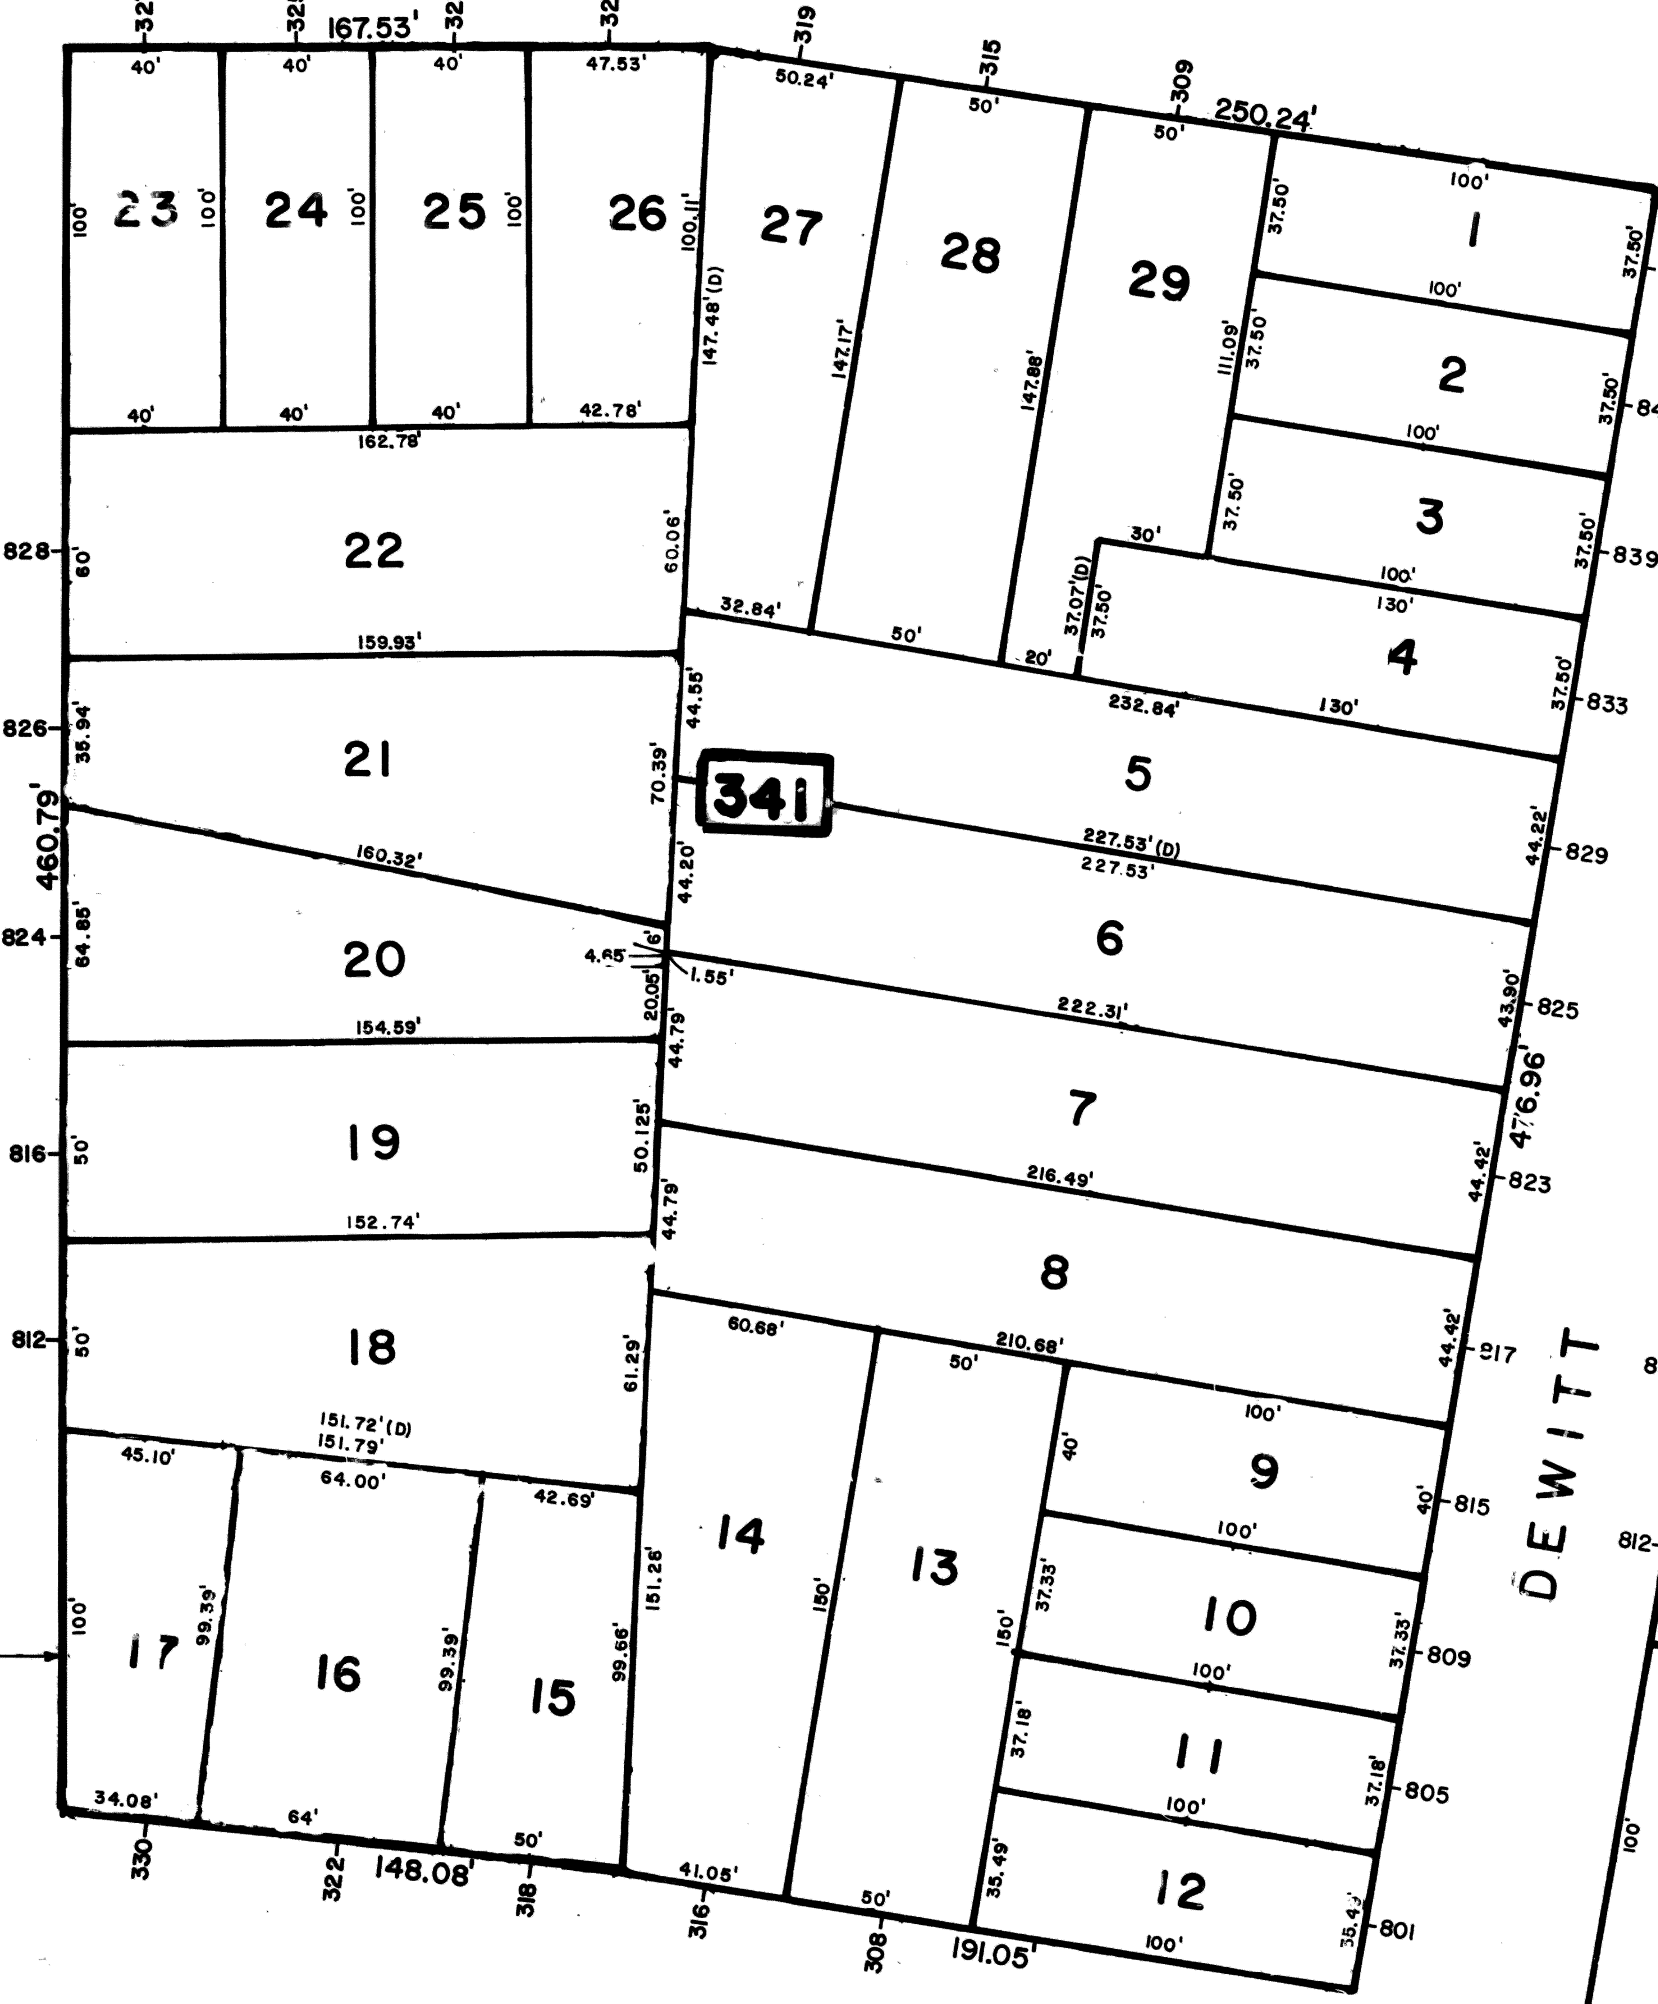
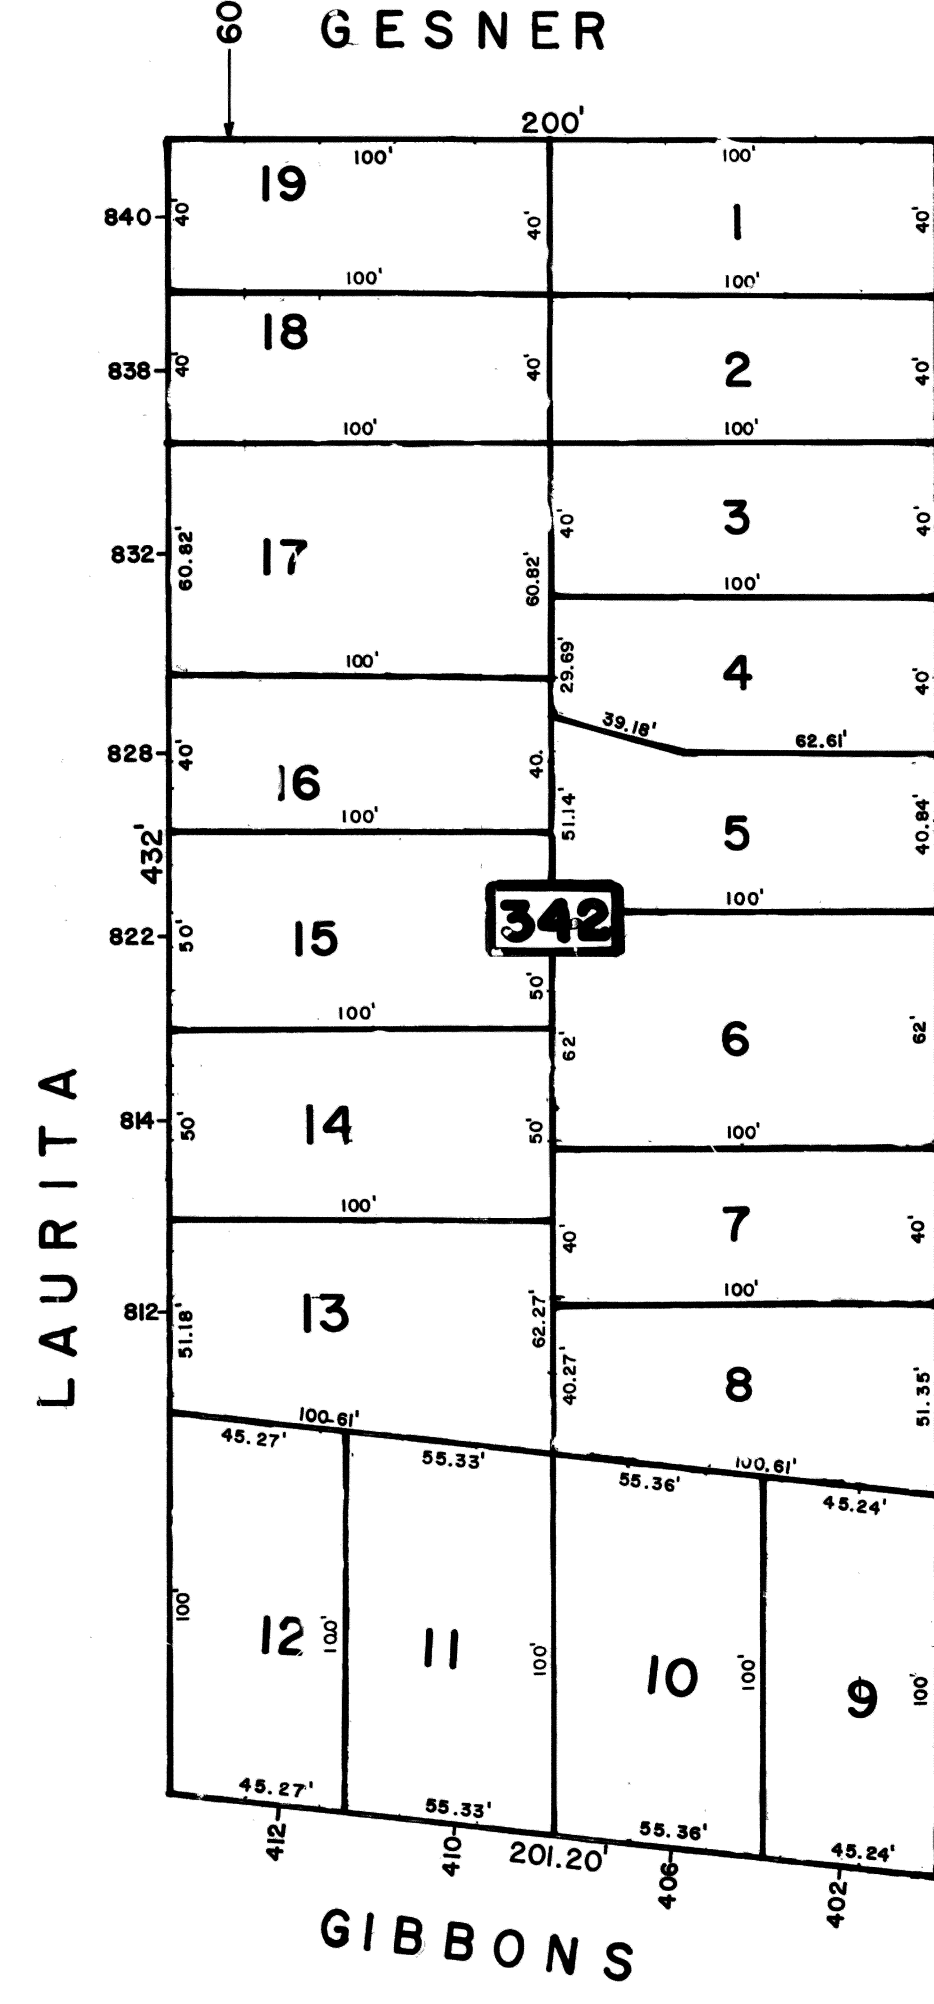
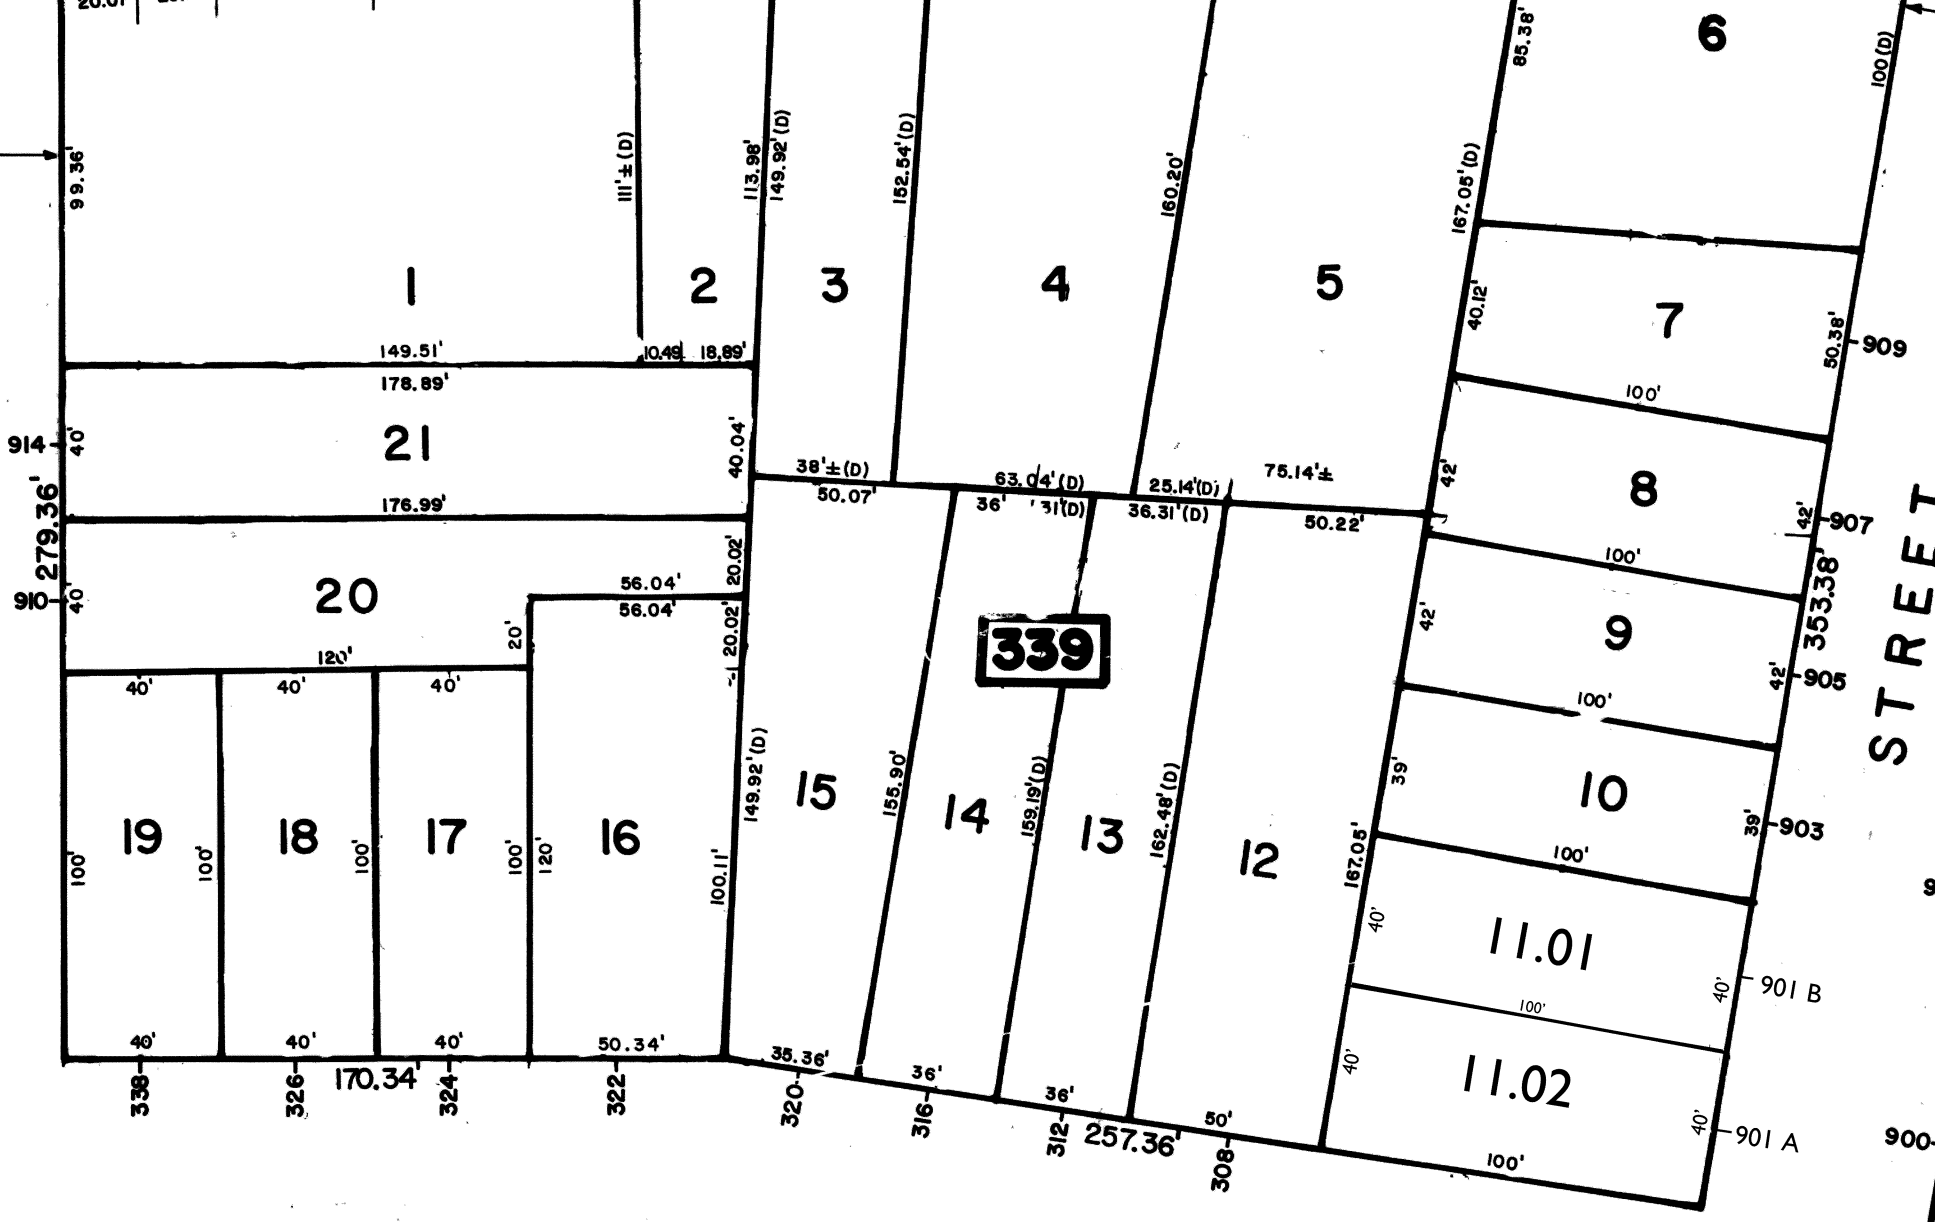


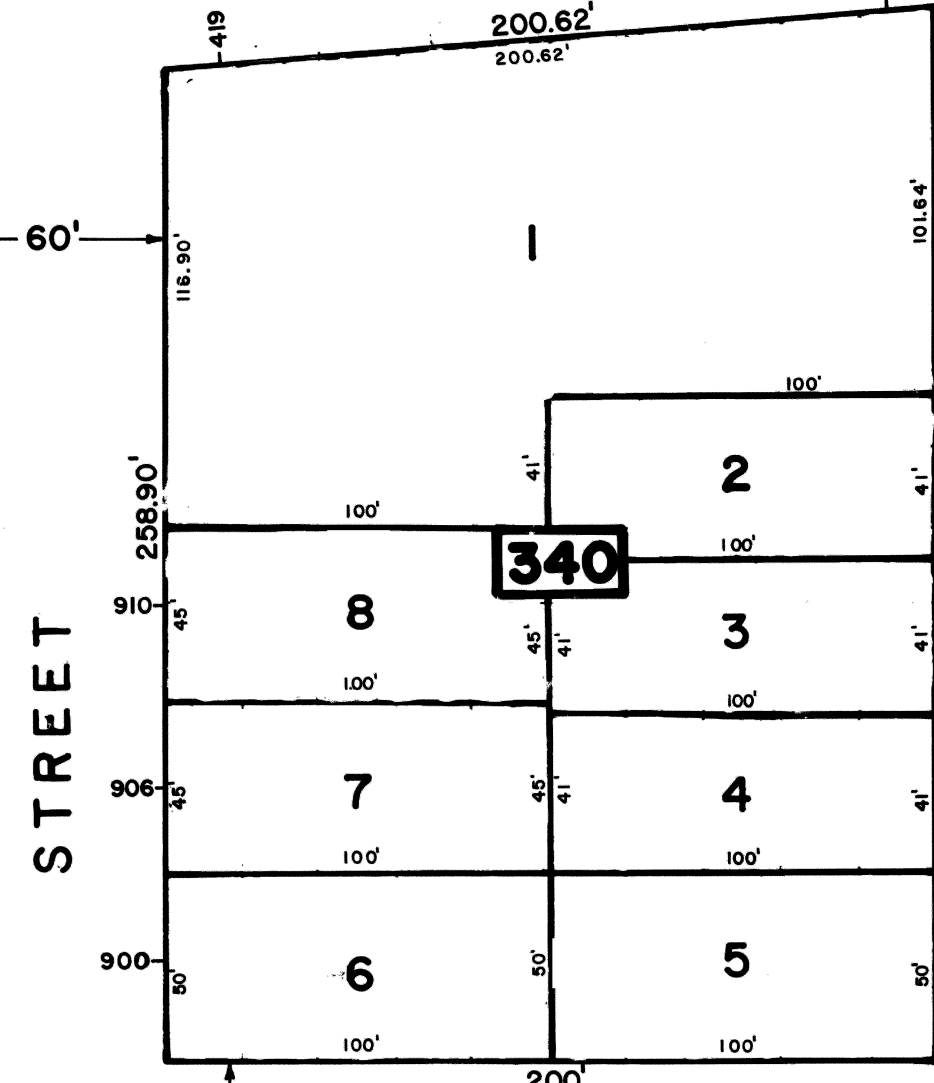

REV.	DATE	DESCRIPTION	BY
3	10/10/19	BLOCK 339 LOTS 11.01 AND 11.02	S.B.
2	11/4/10	BLOCK 310 LOT 3	R.G.S.
1	5/10/00	BLOCK 310 LOT 25	R.G.S.

The Areas, Boundaries and Dimensions shown on this Tax Map are derived from Ground Surveys, Aerial Surveys and Recorded Plans, Maps, Deeds and Wills, and are to be used for Assessment Purposes only.

NEW JERSEY DEPARTMENT OF THE TREASURY
DIVISION OF TAXATION
PUBLIC UTILITY TAX BUREAU
APPROVED AS A TAX MAP PURSUANT TO THE PROVISIONS OF CHAPTER 125, LAWS OF 1971, BY THE DIRECTOR, DIVISION OF TAXATION
DATE: JAN 16 1974
RECEIVED: 529

TAX MAP
CITY OF LINDEN
UNION COUNTY, NEW JERSEY
SCALE: 1"=50' DATE: MARCH 1973
JOHN A. ZIEMIAN - CITY ENGINEER
THOMAS J. STRAPP - ASST. CITY ENGINEER