


SHEET 42

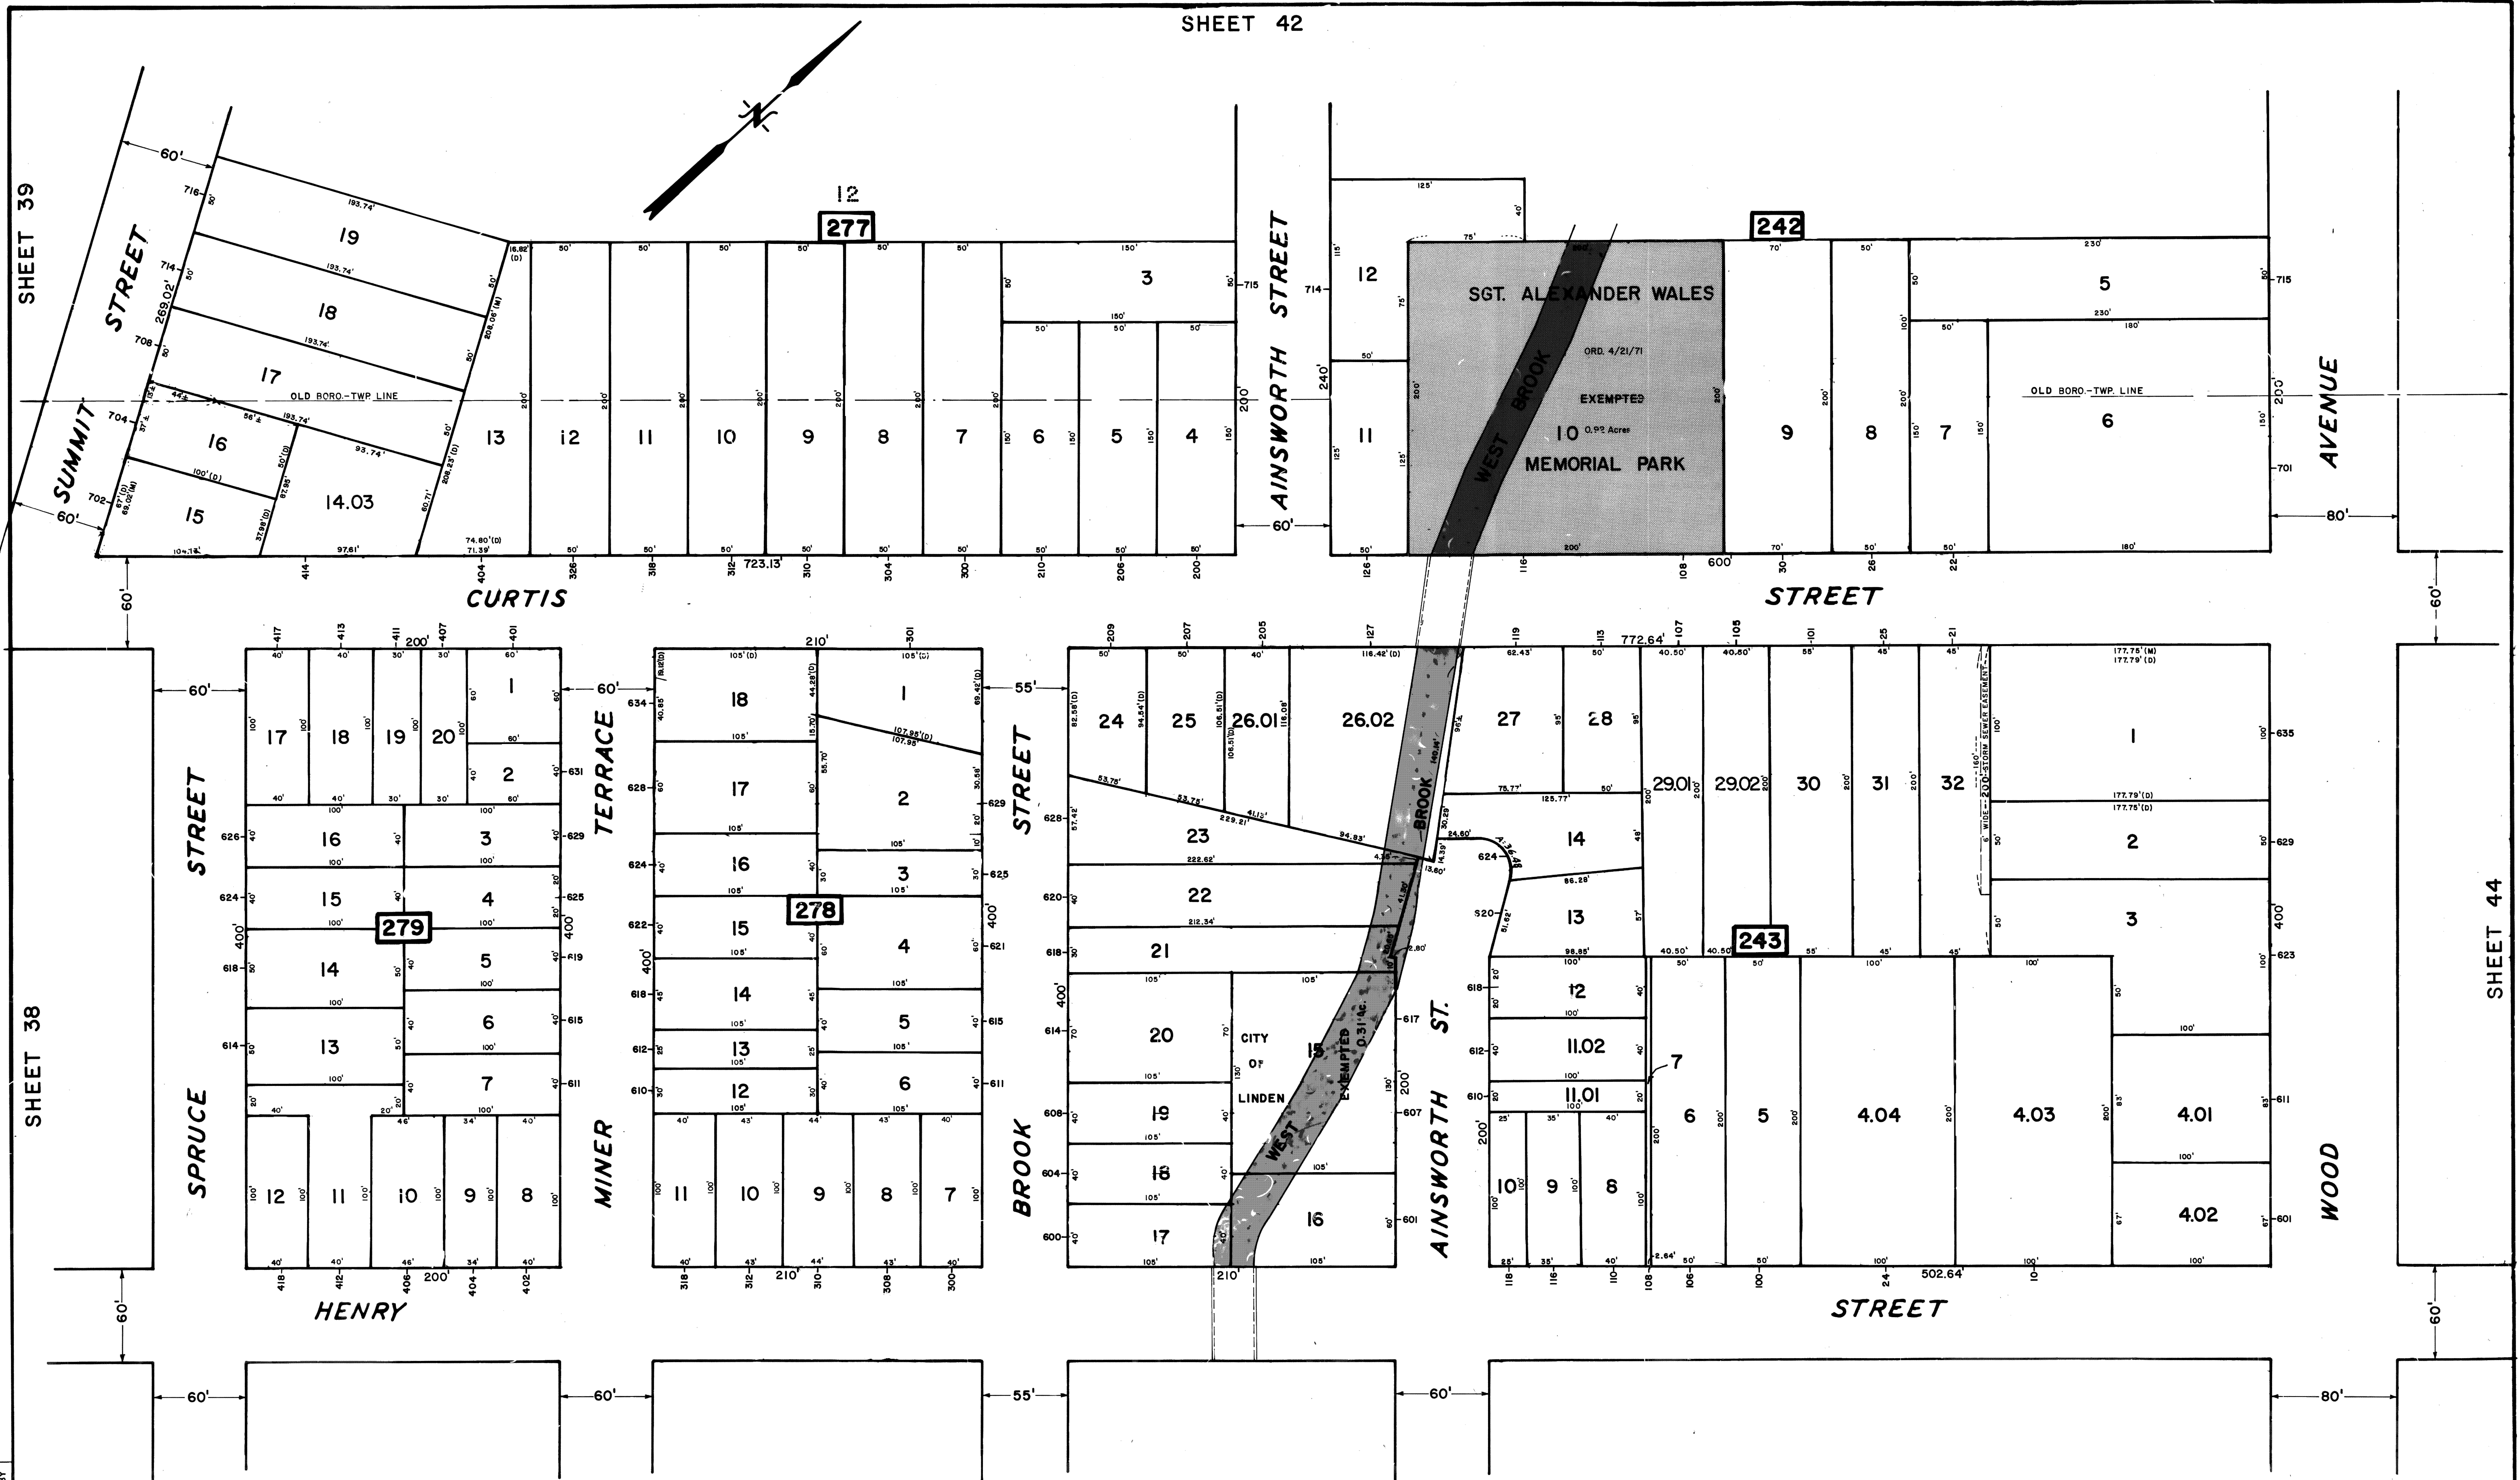

SHEET 47

REV.	DATE	DESCRIPTION	BY
2	9/28/12	BLOCK 243 LOT 29	RGS
1	5/2/07	BLOCK 277 LOTS 14.01 & 14.02	RGS

The Area, Boundaries and Dimensions shown on this Map are derived from Ground Surveys, Aerial Surveys and Recorded Plans, Maps, Deeds and Wills, and are to be used for Assessment Purposes only.

NEW JERSEY DEPARTMENT OF THE TREASURY
DIVISION OF TAXATION
PUBLIC UTILITY TAX BUREAU
APPROVED AS A TAX MAP PURSUANT TO THE PROVISIONS OF CHAPTER 125, L.A.S. OF 1918, BY THE DIRECTOR, DIVISION OF TAXATION.
DATE: JAN 16 1974 SERIAL NO. 529

TAX MAP
CITY OF LINDEN
UNION COUNTY, NEW JERSEY
SCALE: 1" = 50' DATE: MARCH 1973
JOHN A. ZIEMIAN - CITY ENGINEER
THOMAS J. STRAPP - ASST. CITY ENGINEER