


REV.	DATE	DESCRIPTION	BY
1	9/2/92	BLOCK 251 LOTS 14 & 15	R.C.S.

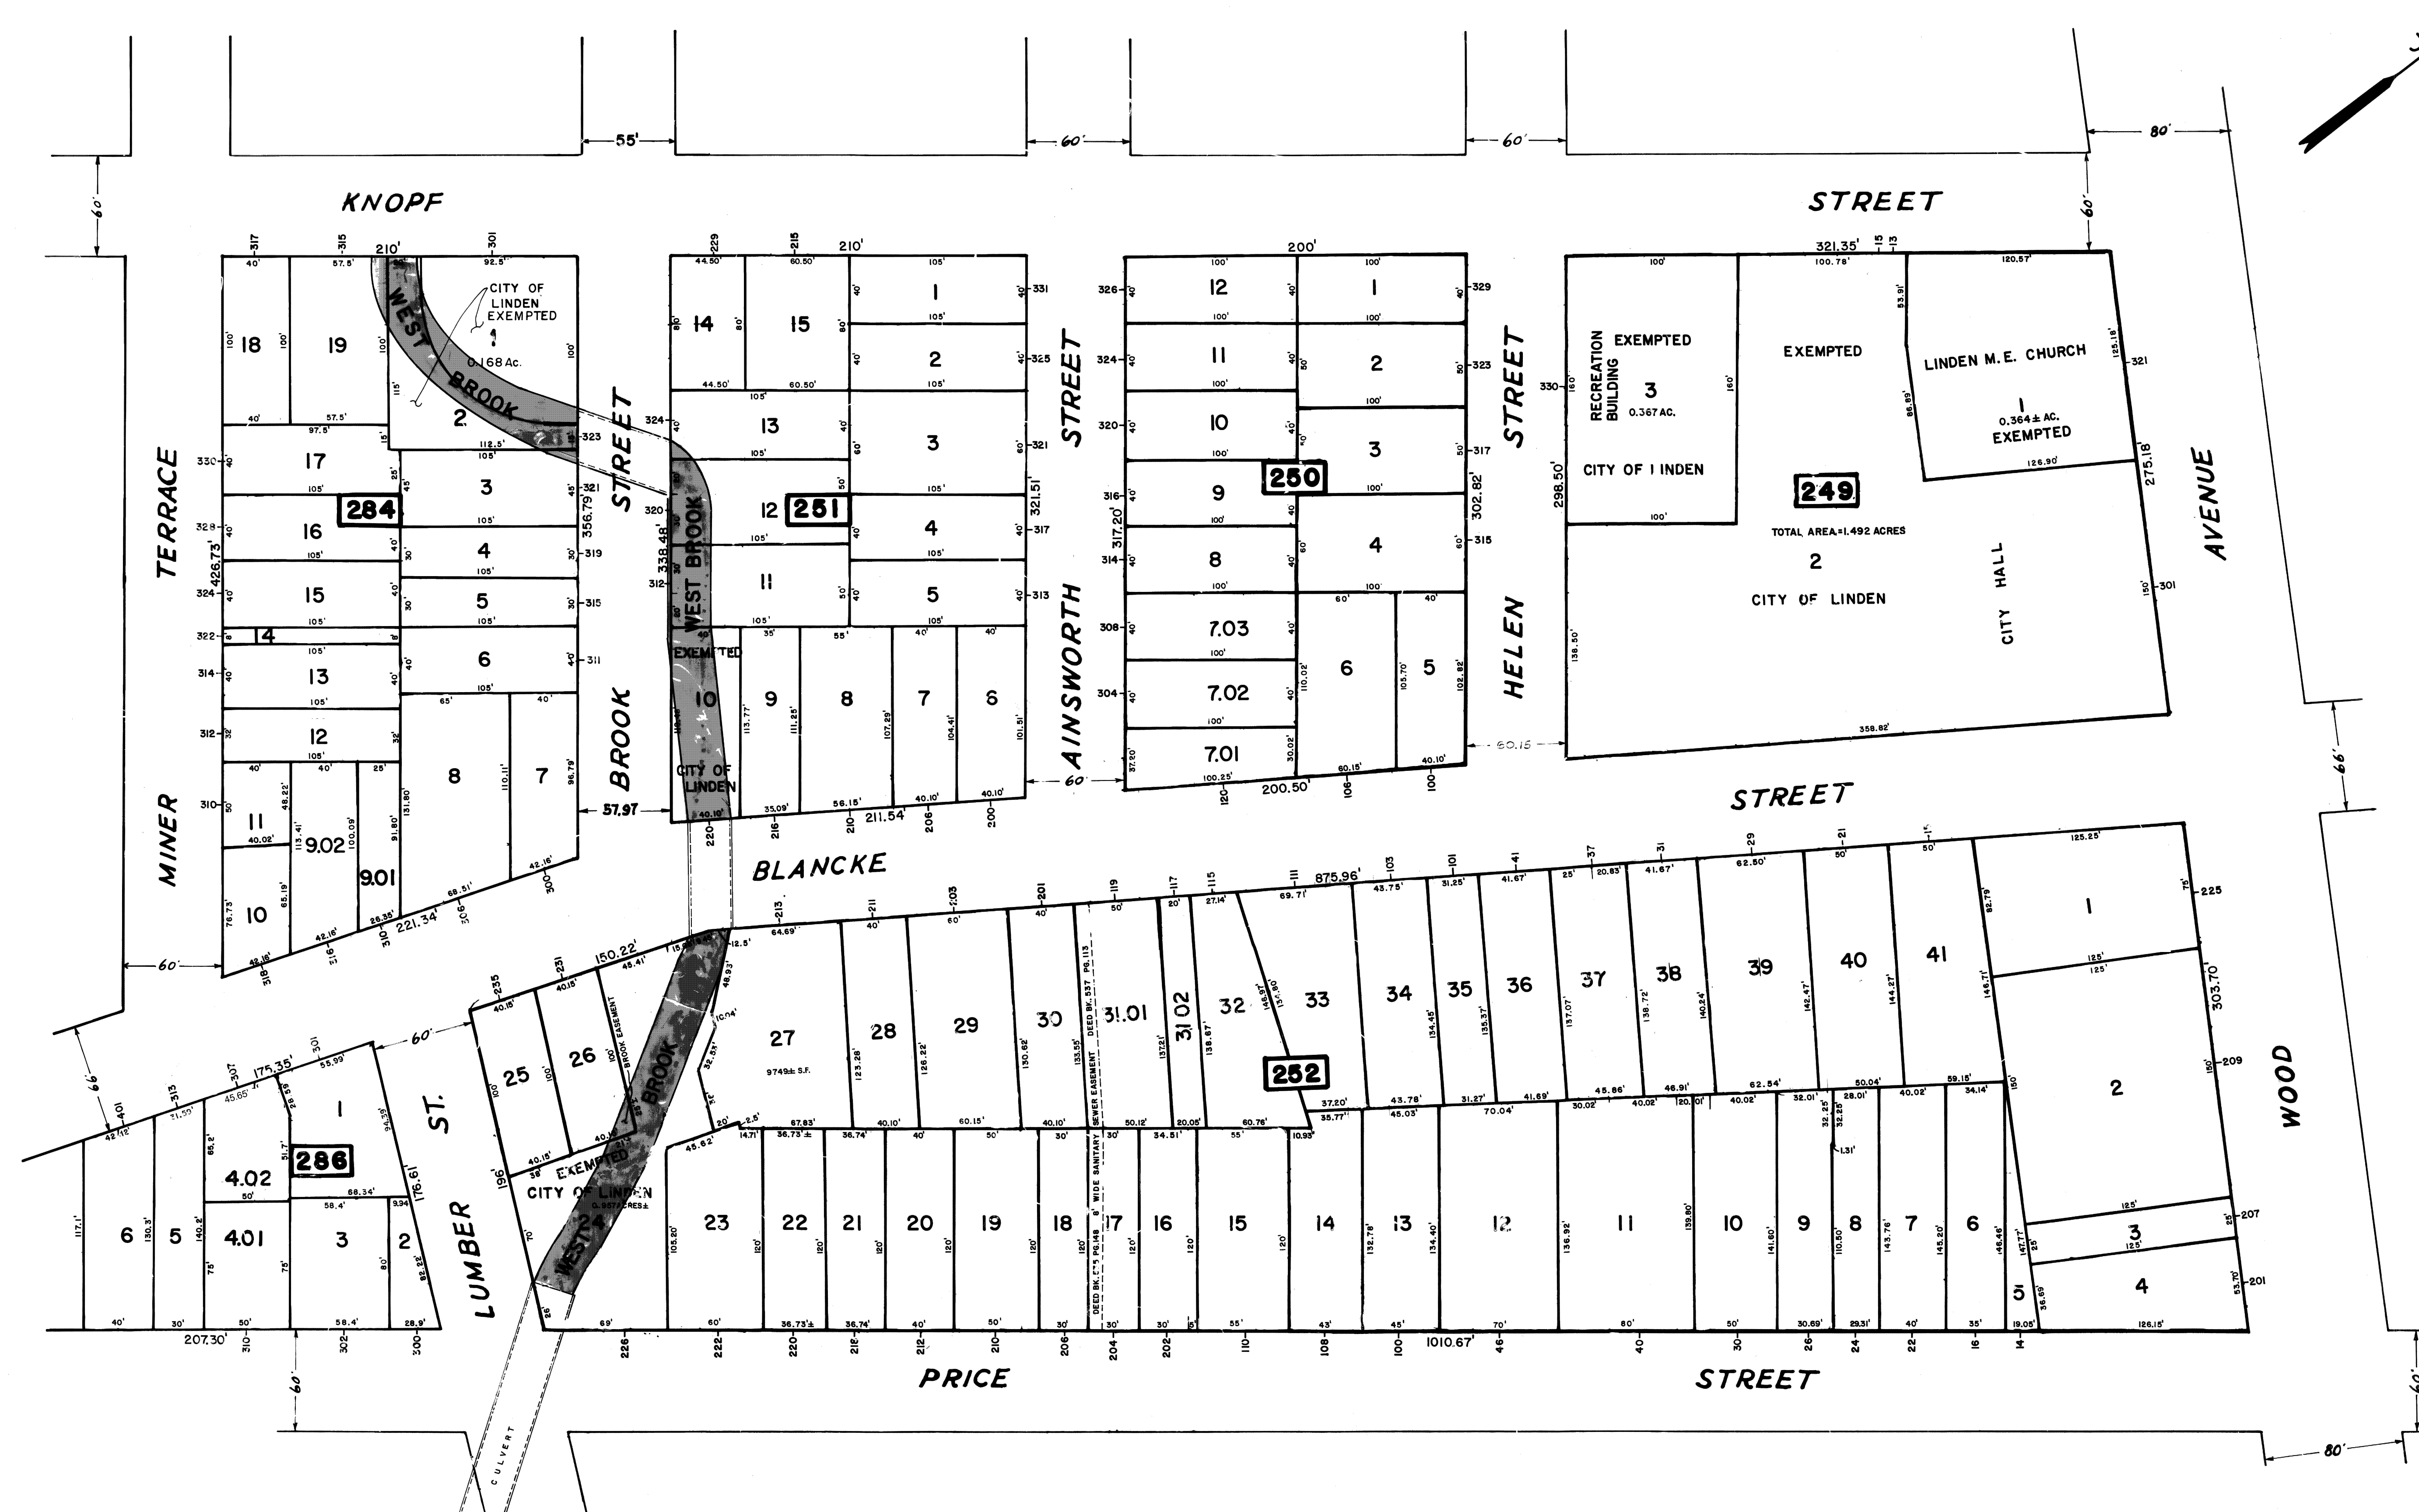

The Areas, Boundaries and Dimensions shown on this Tax Map are derived from Ground Surveys, Aerial Surveys and Recorded Plans, Maps, Deeds and Wills, and are to be used for Assessment Purposes only.

NEW JERSEY DEPARTMENT OF THE TREASURY
DIVISION OF TAXATION
PUBLIC UTILITY TAX BUREAU
APPROVED AS A TAX MAP SUBMITTED TO THE
PROVIDING FOR THE LINDEN, N.J. 14 & 15 LOTS, etc.
FOR THE DIVISION OF TAXATION
BY *John A. Ziemian* E.S. & L.S.
DATE: 10/1/92 SERIAL No. 629

TAX MAP
CITY OF LINDEN
UNION COUNTY, NEW JERSEY
SCALE: 1"=50' DATE: FEBRUARY 1973
JOHN A. ZIEMIAN - CITY ENGINEER
THOMAS J. STRAPP - ASST. CITY ENGINEER