


S.B.	DESCRIPTION	BY
7	3/28/2014 BLOCK 288 LOT 1.01	CLF
6	10/15/18 B.253, L.11 & 21 - CONDO NOTE	KRZ
5	12/01/19 BLOCK 254, LOT 16	RGS
4	12/01/19 BLOCK 254, LOT 10	RGS
3	6/22/09 LUMBER STREET VACATION	RGS
2	4/22/97 BLOCK 253 LOTS 14, 15, 16	RGS
1	10/23/94 BLOCK 253 LOT 9	RGS
REV.	DATE	DESCRIPTION

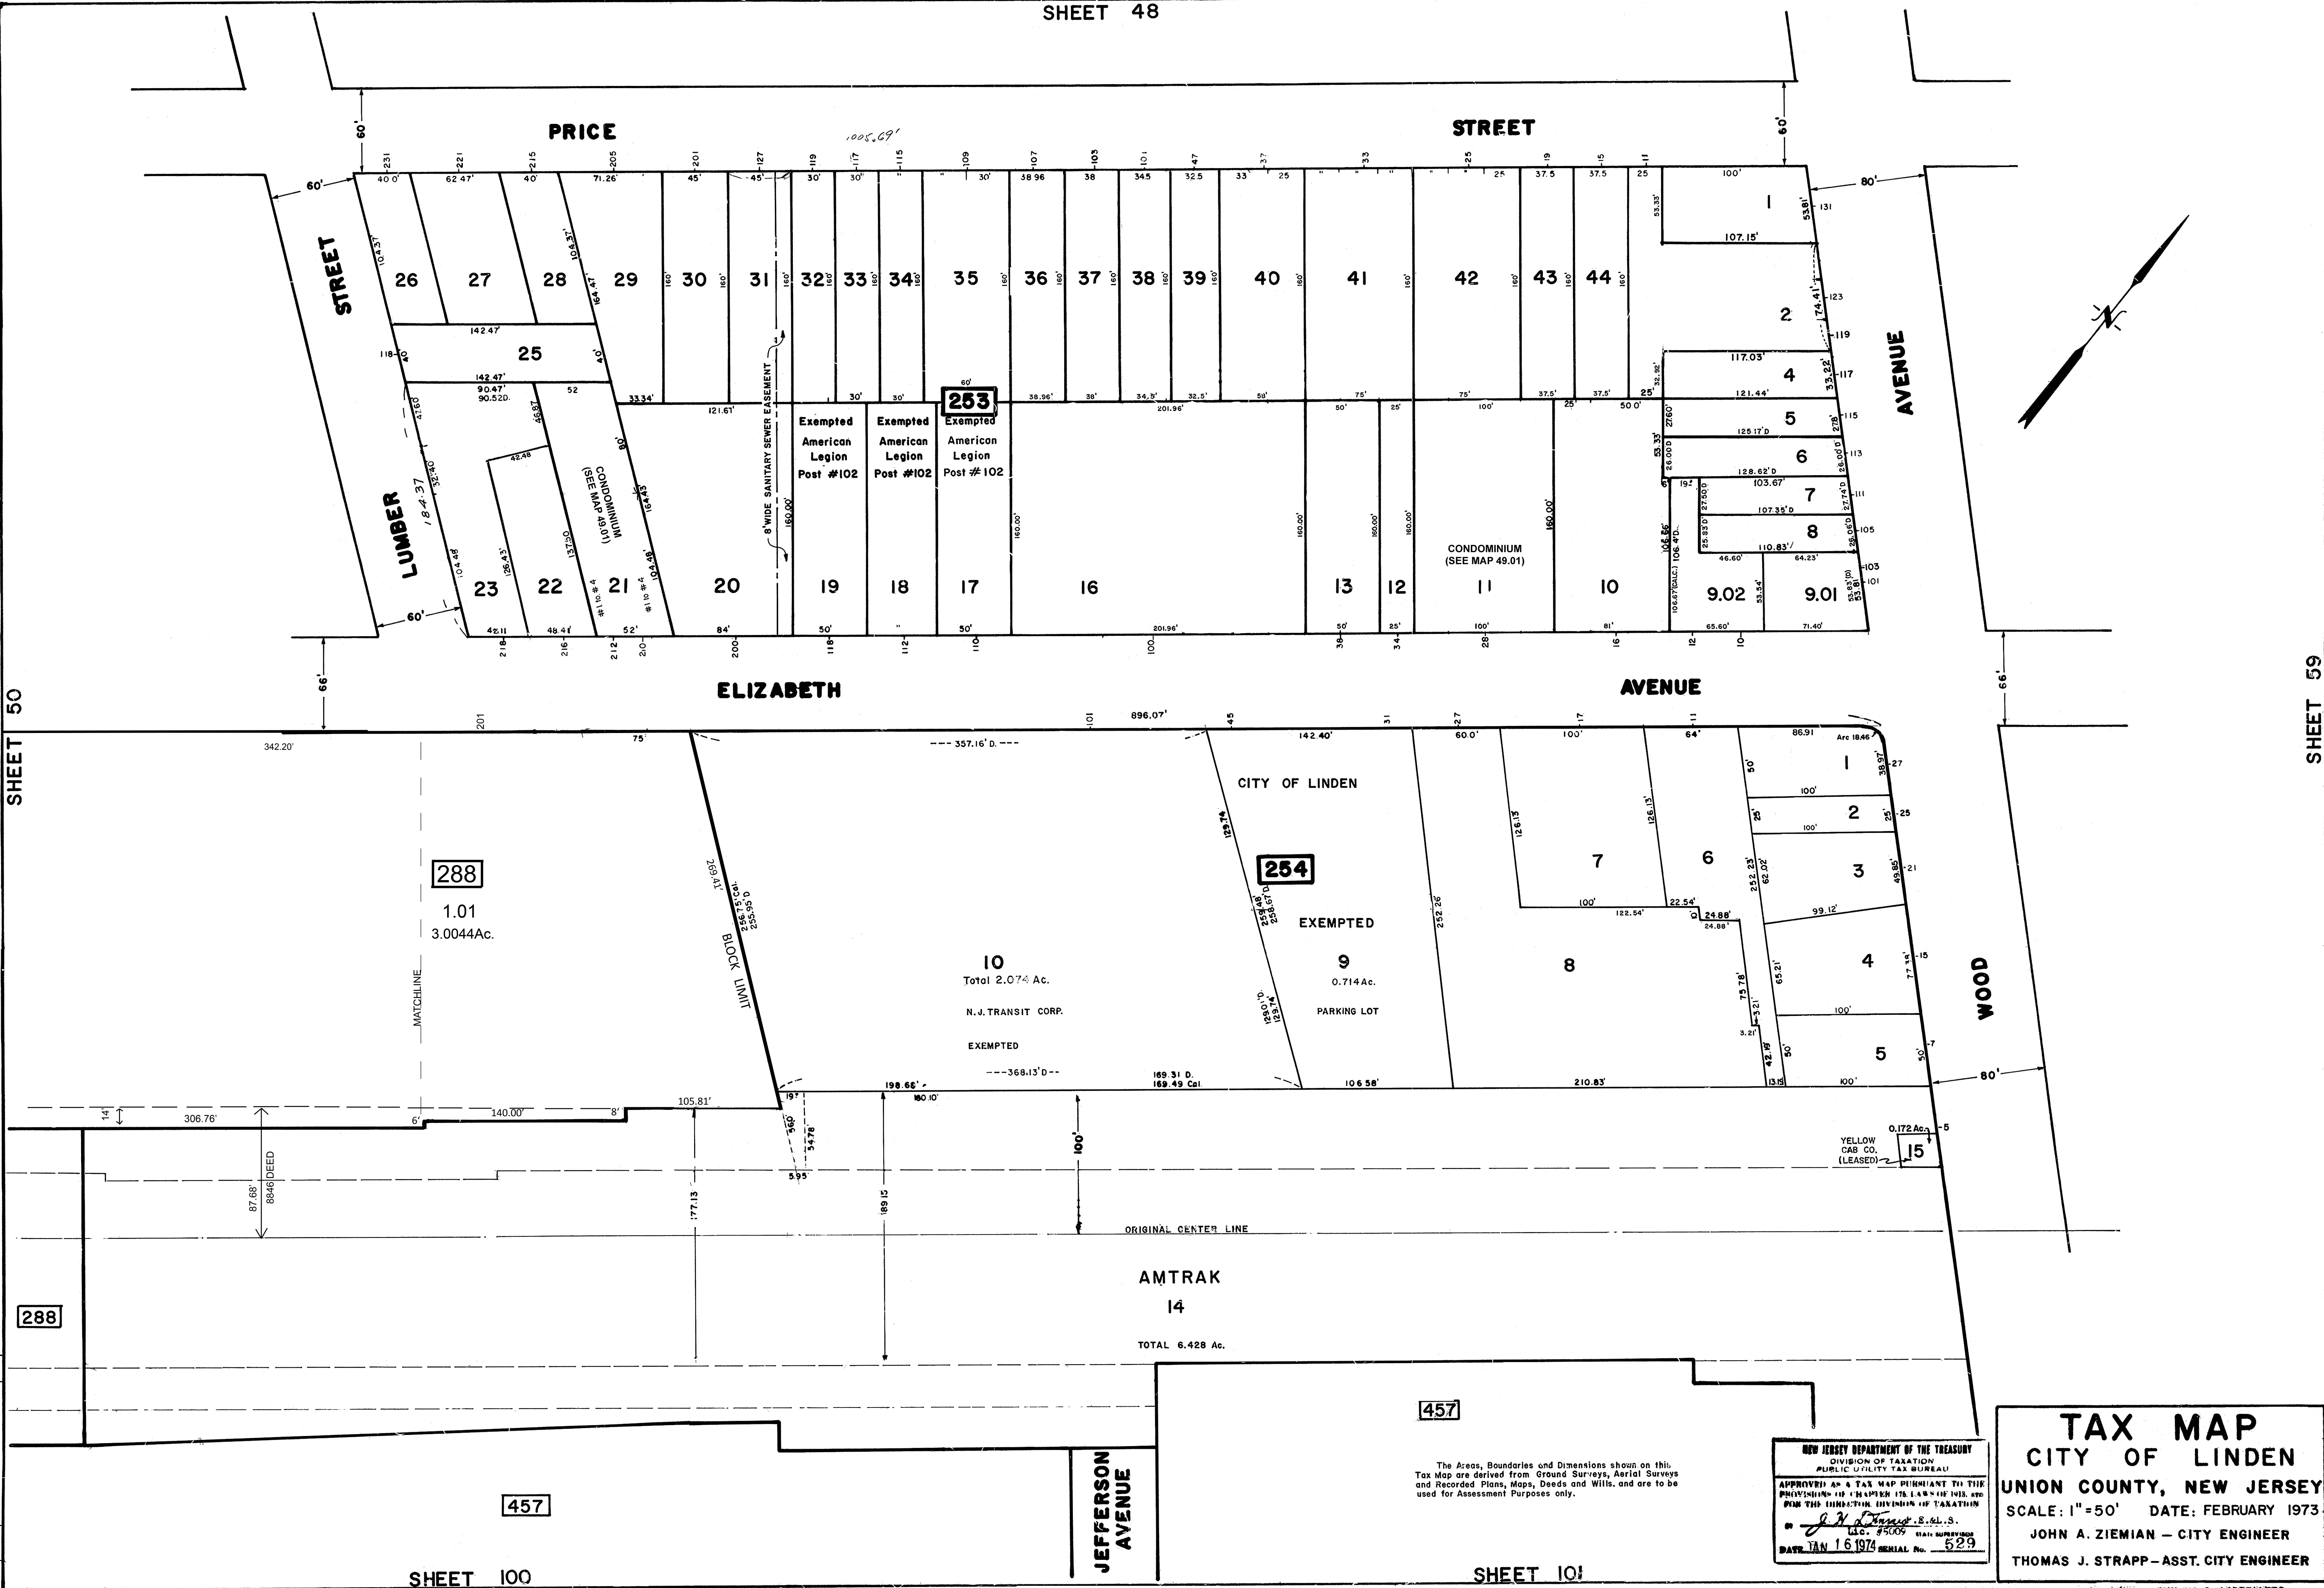

TAX MAP
CITY OF LINDEN
UNION COUNTY, NEW JERSEY
SCALE: 1" = 50' DATE: FEBRUARY 1973
JOHN A. ZIEMIAN - CITY ENGINEER
THOMAS J. STRAPP - ASST. CITY ENGINEER

NEW JERSEY DEPARTMENT OF THE TREASURY
DIVISION OF TAXATION
PUBLIC UTILITY TAX BUREAU
APPROVED AS A TAX MAP PURSUANT TO THE
PROVISIONS OF CHAPTER 126, L.A.S. 1972, AND
BY THE DIVISION OF TAXATION
J. A. Ziemian, S.E., S.
L.C. #5009 DEPT. SUPERVISOR
DATE: JAN 16 1974 SERIAL NO. 529

The Areas, Boundaries and Dimensions shown on this
Tax Map are derived from Ground Surveys, Aerial Surveys
and Recorded Plans, Maps, Deeds and Wills, and are to be
used for Assessment Purposes only.