


REV.	DATE	DESCRIPTION	BY
1	6/14/82	BLOCK 353 LOT 22	R.G.S.
2	12/1/80	BLOCK 354 LOT 24 & 25	R.G.S.
3	6/19/83	BLOCK 355 LOT 1 - SUB#599	R.G.S.
4	12/9/83	BLOCK 353 LOTS 11 & 12	R.G.S.
5	5/8/87	BLOCK 319 LOT 29	R.G.S.
6	6/19/84	BLOCK 353 LOT 11.01	R.G.S.

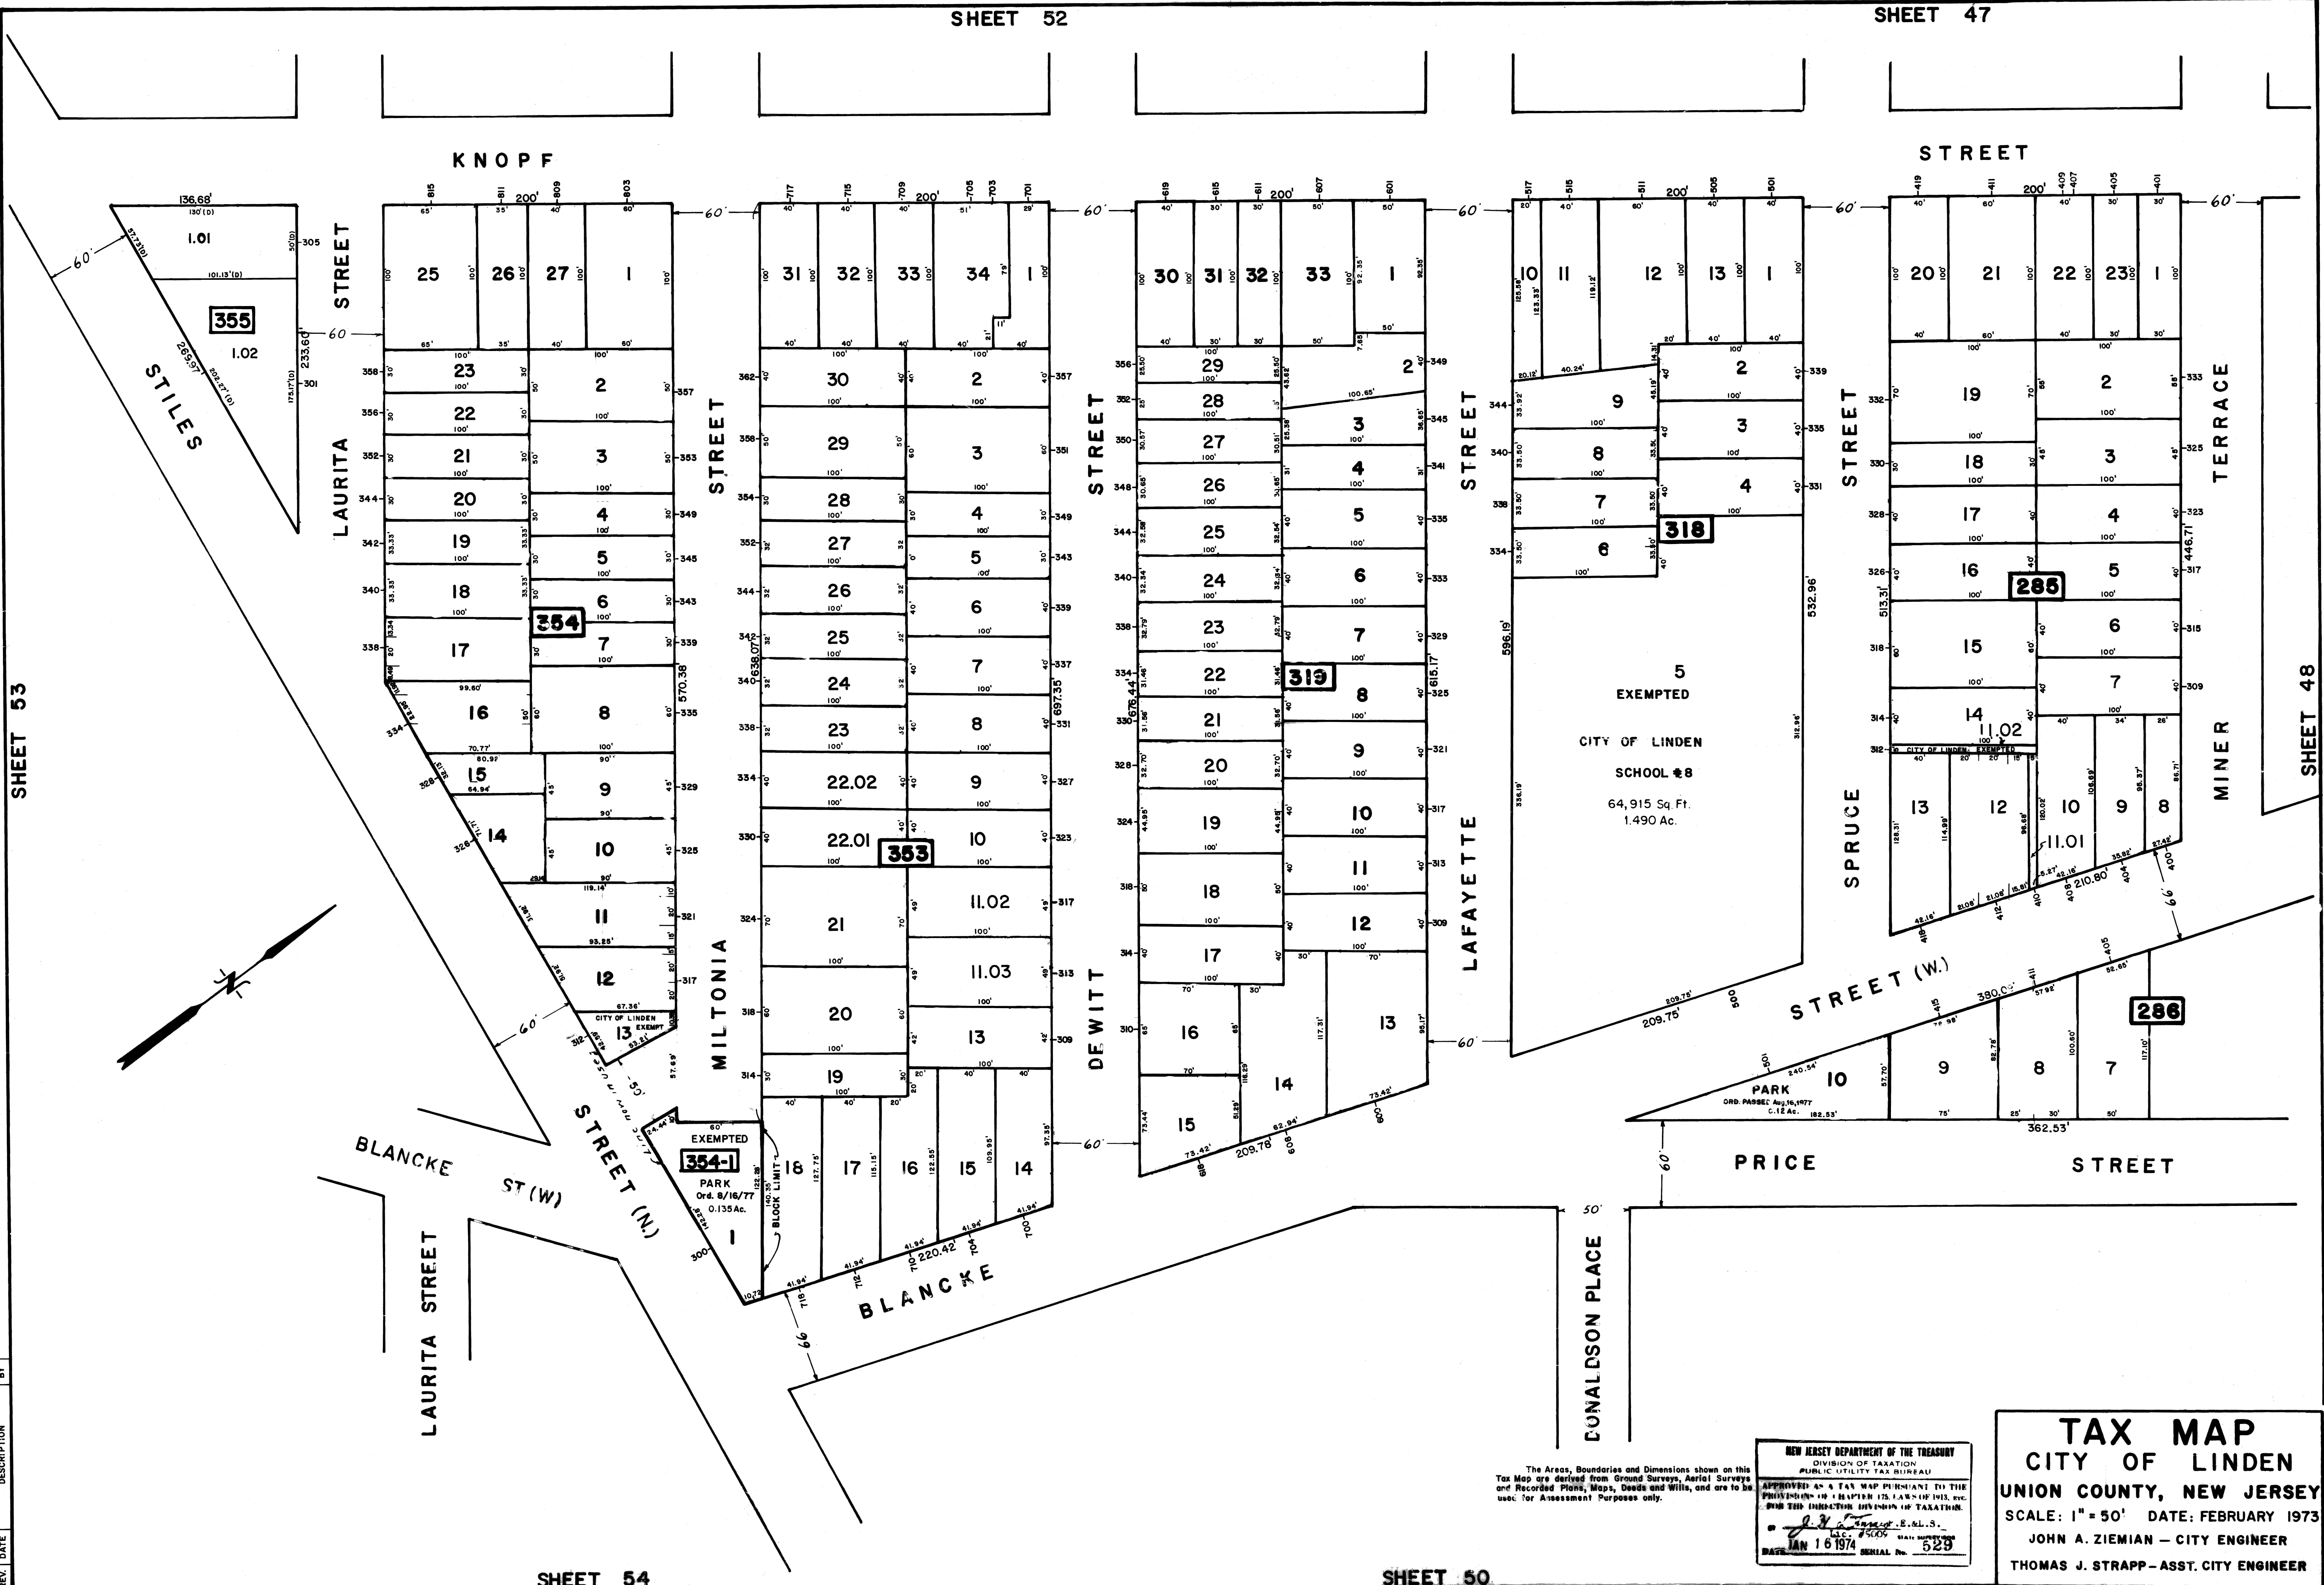

NEW JERSEY DEPARTMENT OF THE TREASURY
DIVISION OF TAXATION
PUBLIC UTILITY TAX BUREAU
APPROVED AS A TAX MAP PURSUANT TO THE
PROVISIONS OF CHAPTER 125, LAWS OF 1983, P.L.
AND THE DIVISION OF TAXATION.
JAN 16 1974
LIC. 15005
DATE: JAN 16 1974
SERIAL No. 529

TAX MAP
CITY OF LINDEN
UNION COUNTY, NEW JERSEY
SCALE: 1" = 50' DATE: FEBRUARY 1973
JOHN A. ZIEMIAN - CITY ENGINEER
THOMAS J. STRAPP - ASST. CITY ENGINEER