


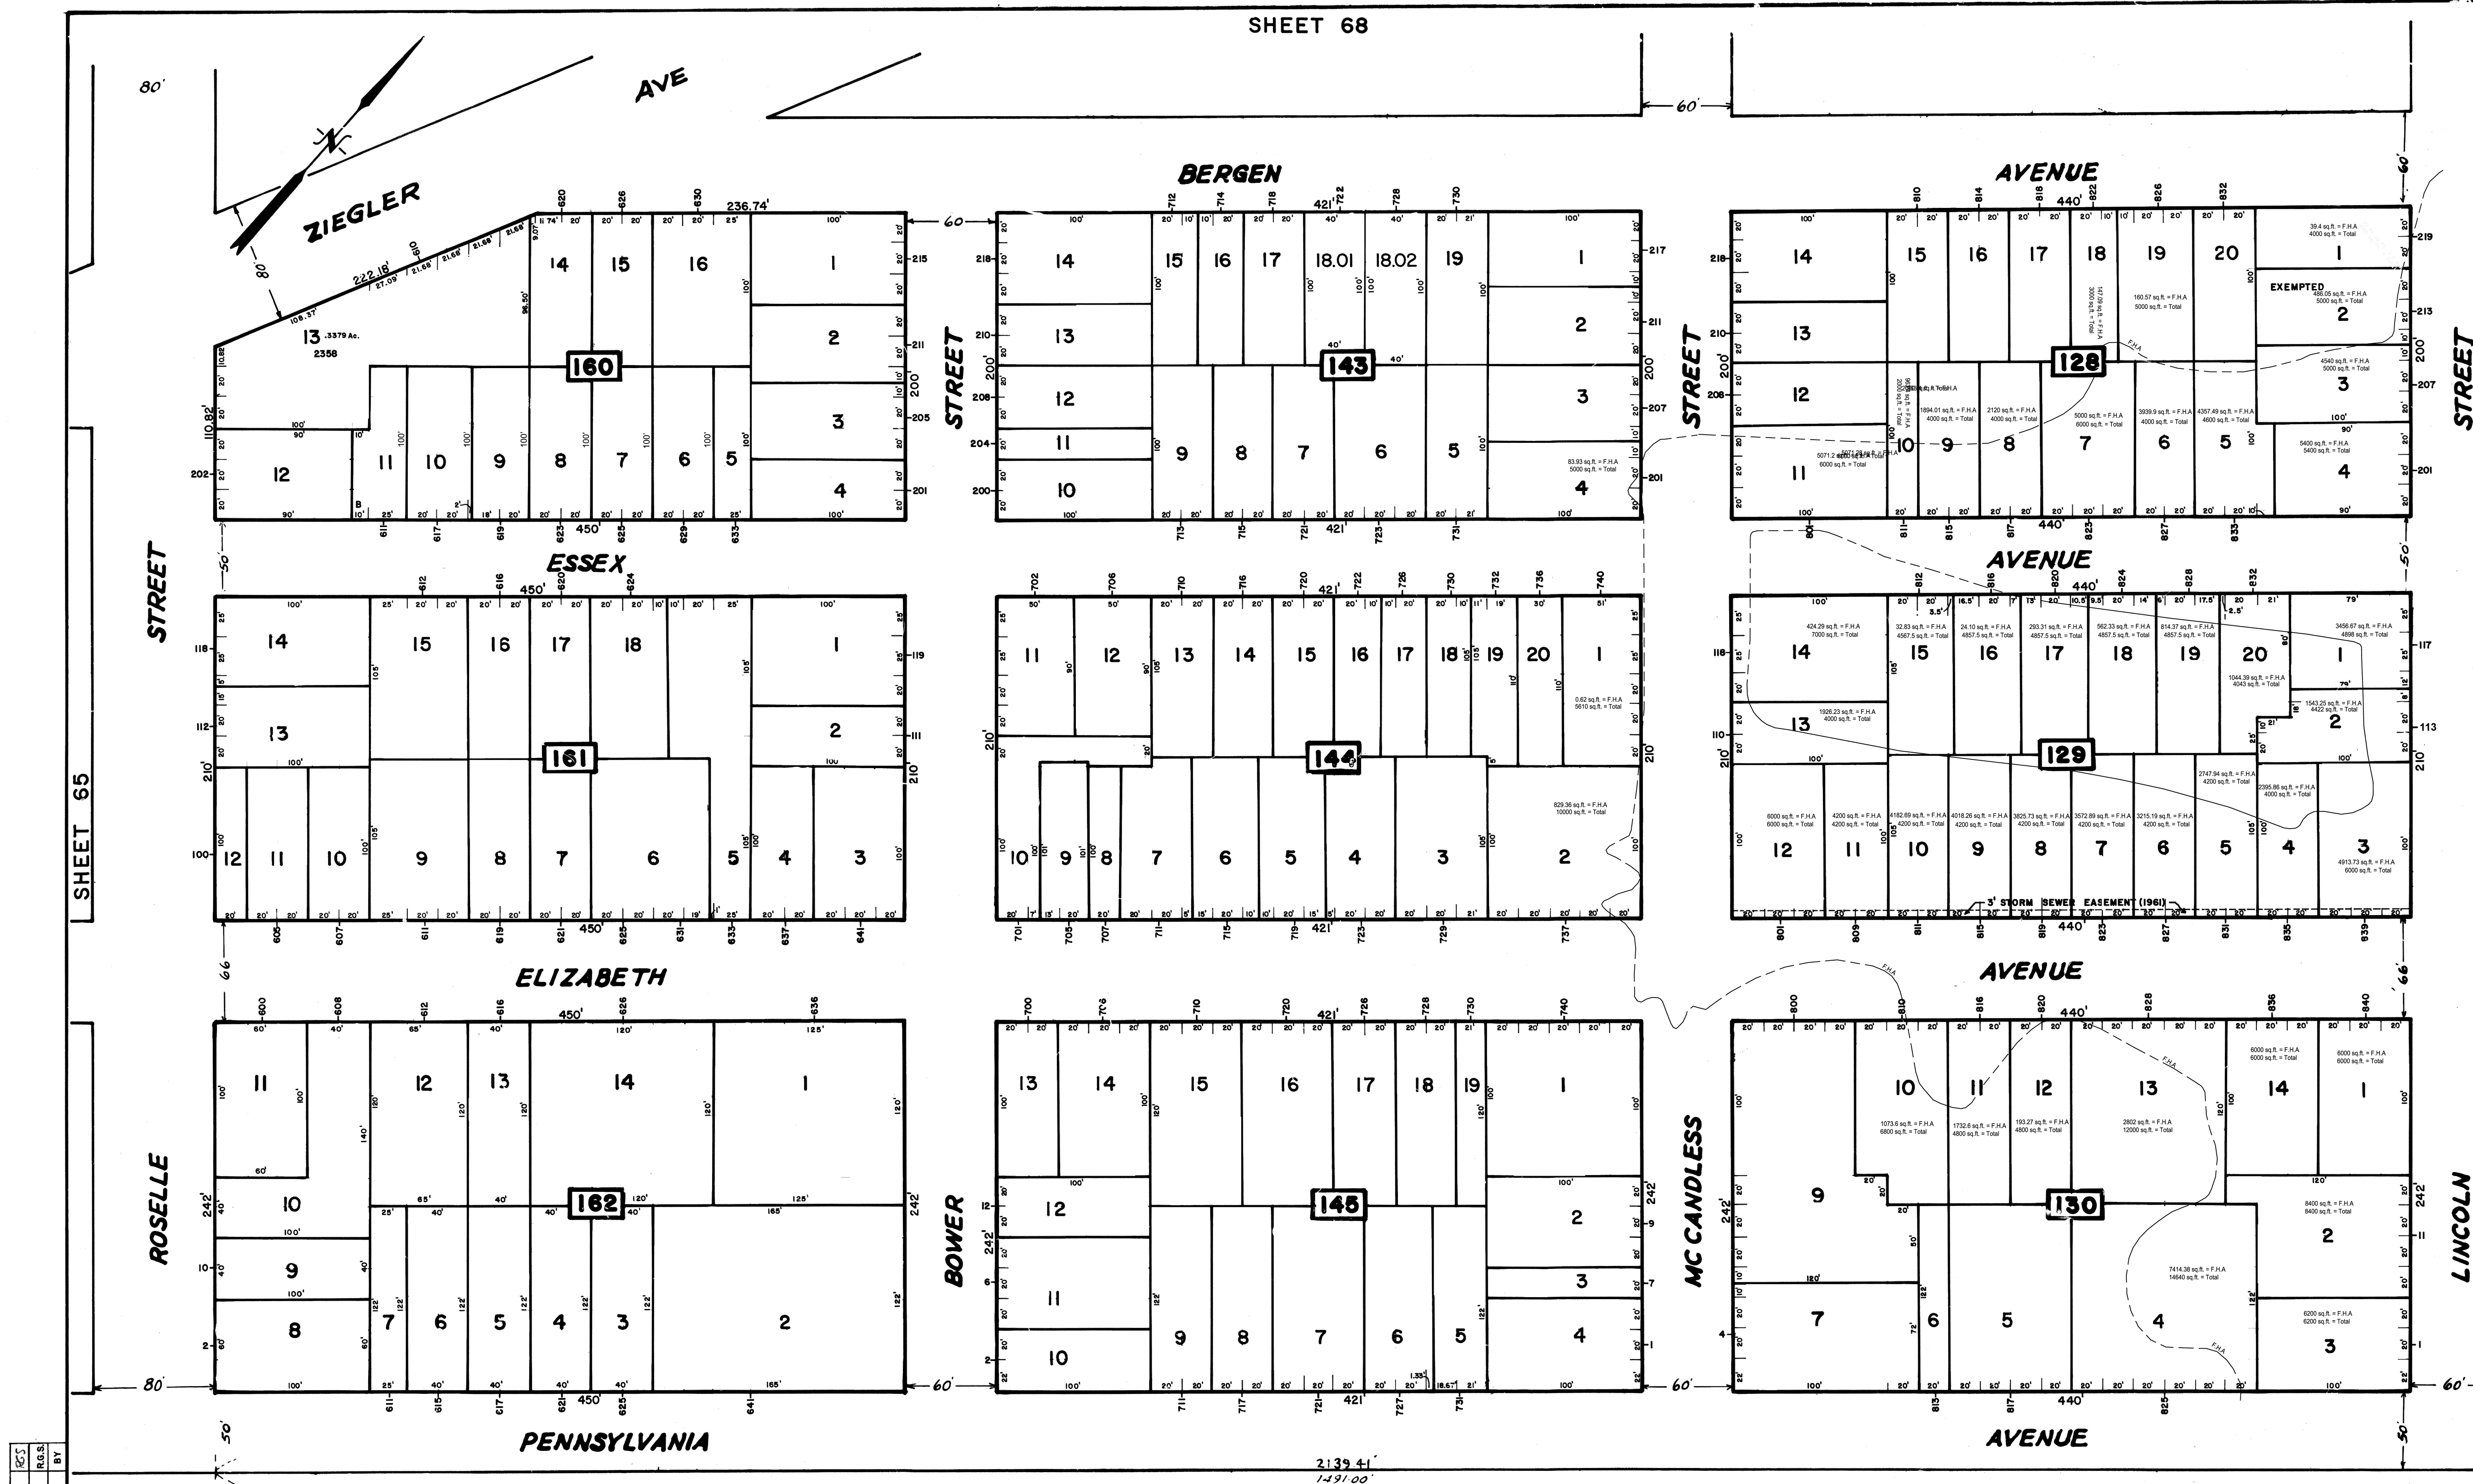

REV.	DATE	DESCRIPTION	BY
1	5/20/77	BLOCK 128 LOT 2	R.C.S.
2	5/20/77	BLOCK 143 LOT 18	R.C.S.

The Areas, Boundaries and Dimensions shown on this Tax Map are derived from Ground Surveys, Aerial Surveys and Recorded Plans, Maps, Deeds and other records to be used for Assessment Purposes only.

NEW JERSEY DEPARTMENT OF THE TREASURY
DIVISION OF TAXATION
PUBLIC UTILITY TAX BUREAU
APPROVED AS A TAX MAP PURSUANT TO THE
PROVISIONS OF CHAPTER 125, LAWS OF 1973,
FOR THE DIRECTOR, DIVISION OF TAXATION.
J. H. Thompson, Esq., S.E., S.
Lic. #5008 STATE SUPERVISOR
JAN 16 1974 SERIAL No. 529

TAX MAP
CITY OF LINDEN
UNION COUNTY, NEW JERSEY
SCALE: 1" = 50' DATE: FEBRUARY 1973
JOHN A. ZIEMIAN - CITY ENGINEER
THOMAS J. STRAPP - ASST. CITY ENGINEER