

SHEET 63


SHEET 64

SHEET 74

SHEET 71

SHEET 68

REV.	DATE	DESCRIPTION	BY
2	5/1/2017	BLOCK 155 LOTS 16.01 & 16.02	B.M.X.
1	2/14/94	BLOCK 155 LOTS 9 & 10	R.G.S.

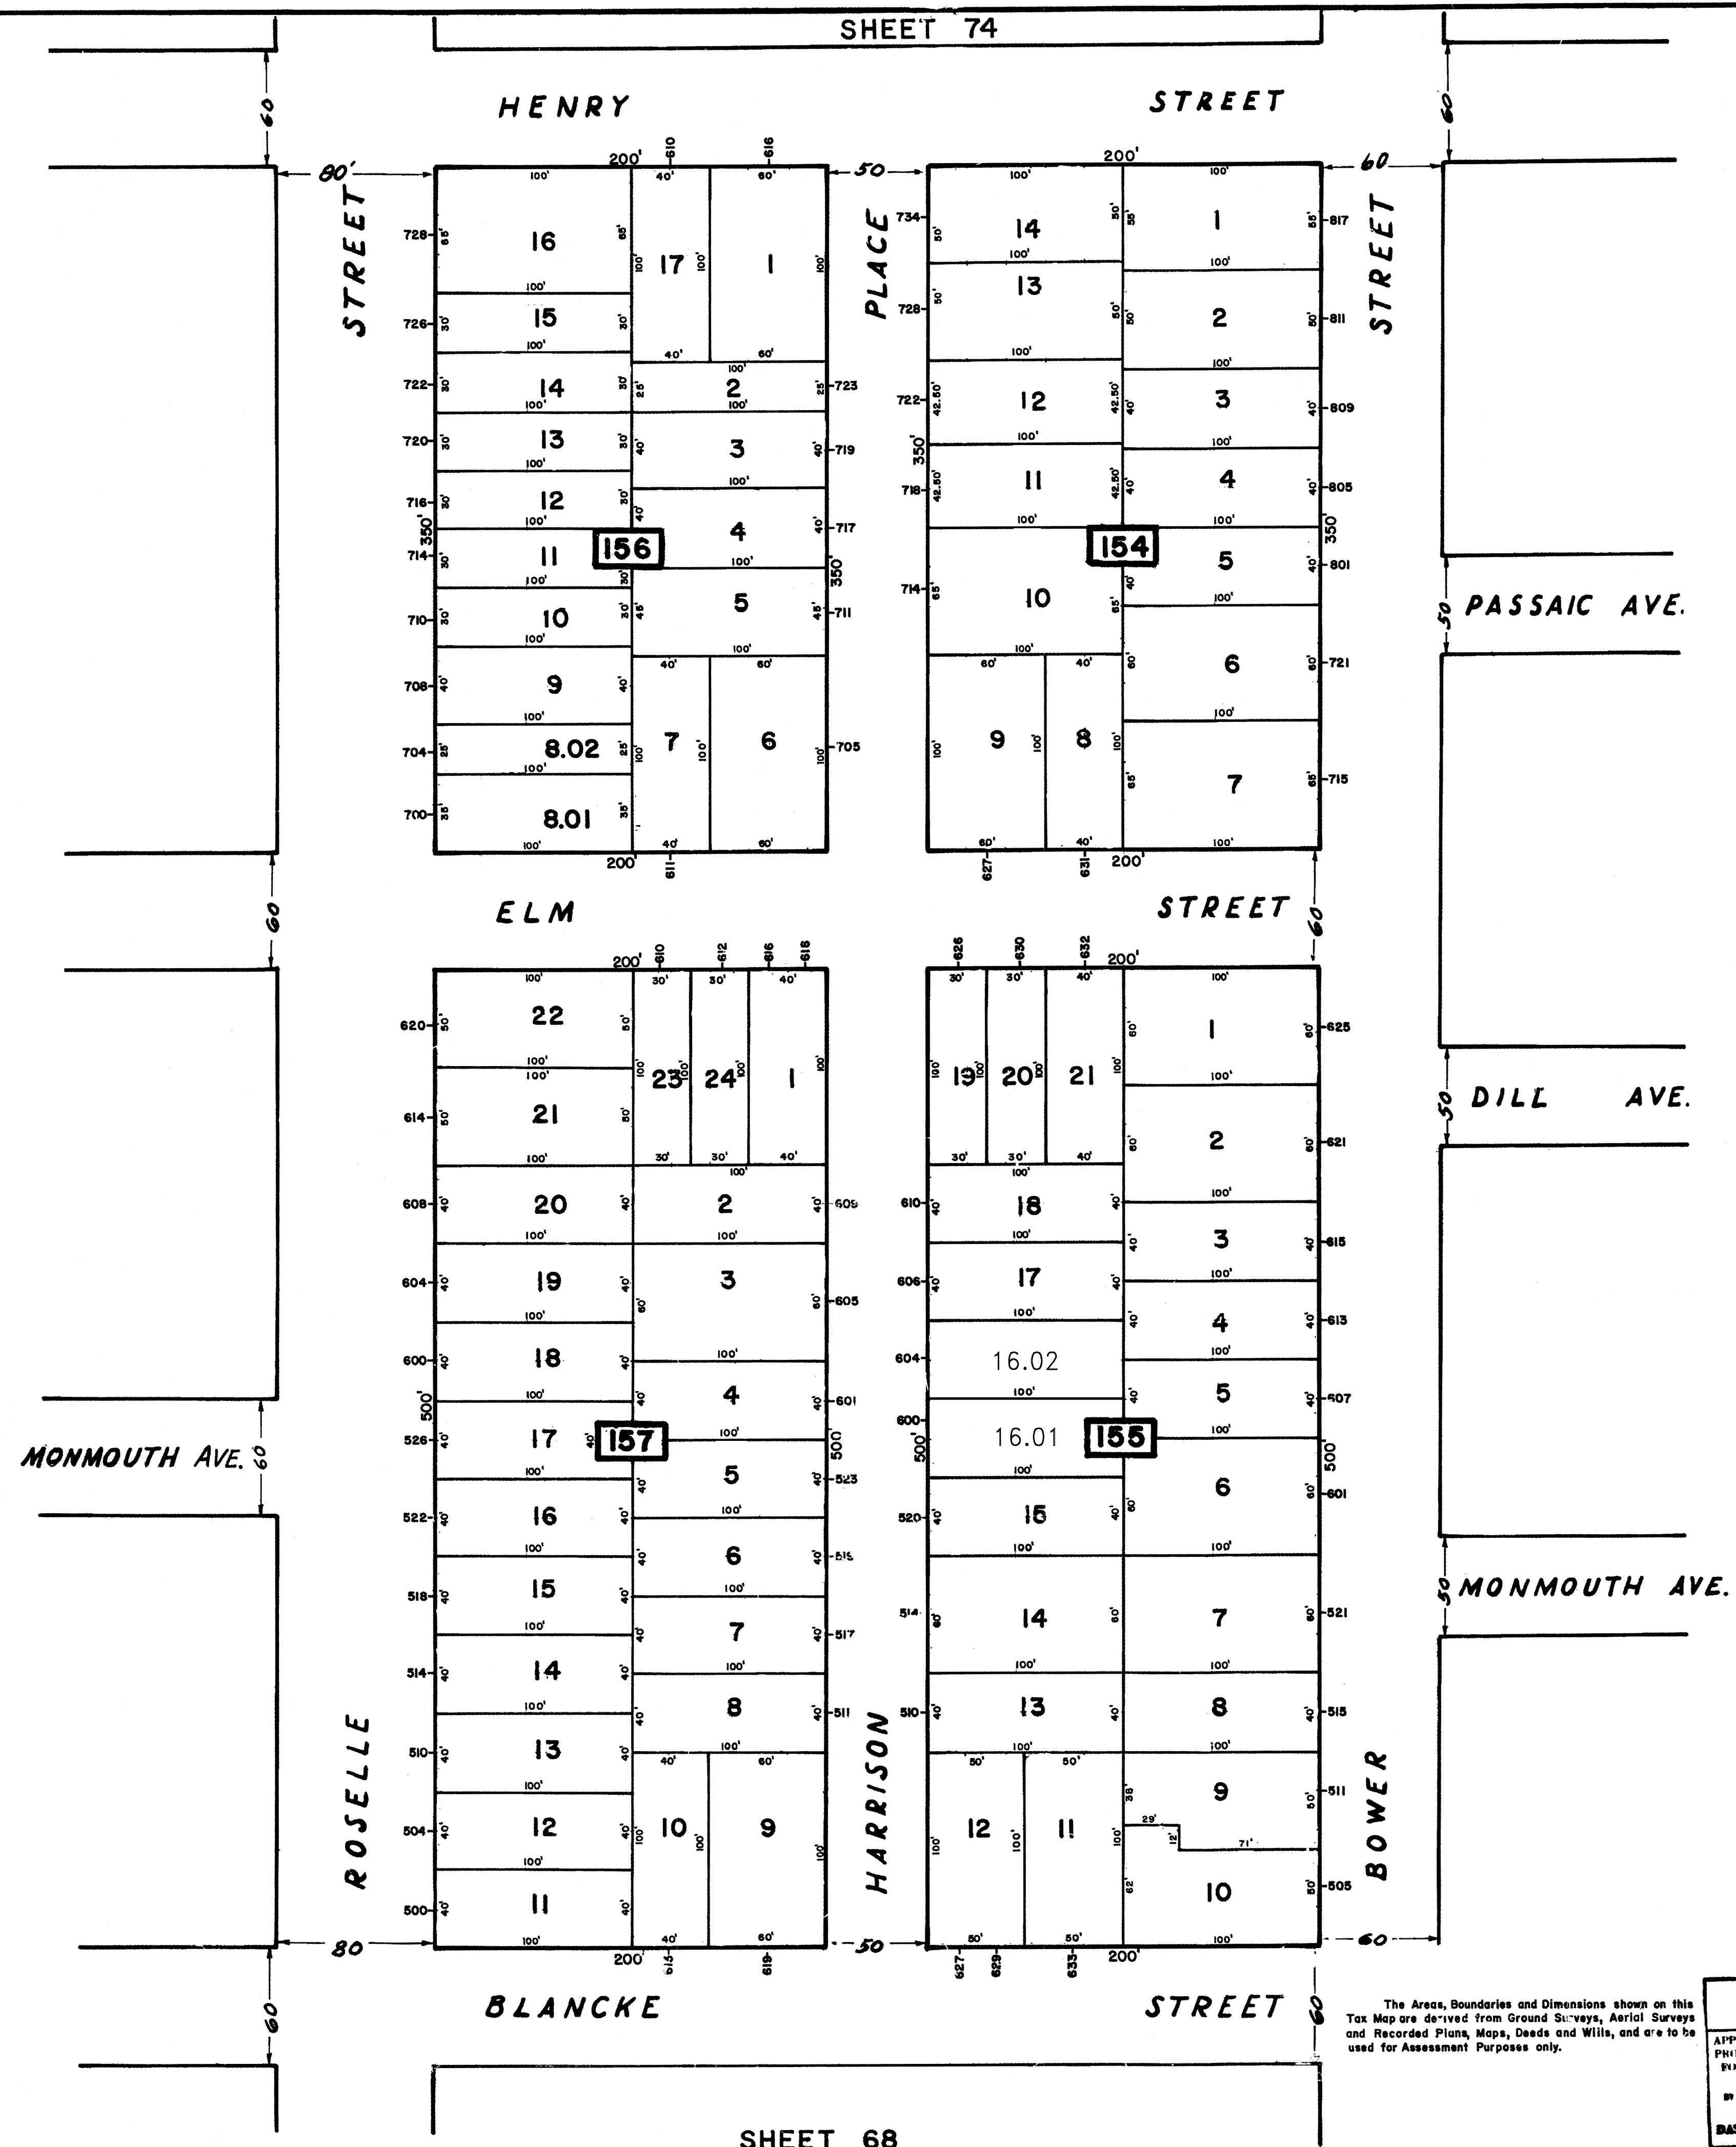

SHEET 68

The Areas, Boundaries and Dimensions shown on this Tax Map are derived from Ground Surveys, Aerial Surveys and Recorded Plans, Maps, Deeds and Wills, and are to be used for Assessment Purposes only.

NEW JERSEY DEPARTMENT OF THE TREASURY
 DIVISION OF TAXATION
 PUBLIC UTILITY TAX BUREAU
 APPROVED AS A TAX MAP PURSUANT TO THE PROVISIONS OF CHAPTER 125, LAWS OF 1962, P.L.C. FOR THE DIRECTOR, DIVISION OF TAXATION.
J. H. [Signature], E.C.L.S.
 L.L.C. #5005 STATE SUPERVISOR
 DRAFTED JAN 16 1974 SERIAL No. 529

TAX MAP
CITY OF LINDEN
 UNION COUNTY, NEW JERSEY
 SCALE: 1"=50' DATE: MARCH 1973
 JOHN A. ZIEMIAN - CITY ENGINEER
 THOMAS J. STRAPP - ASST. CITY ENGINEER