
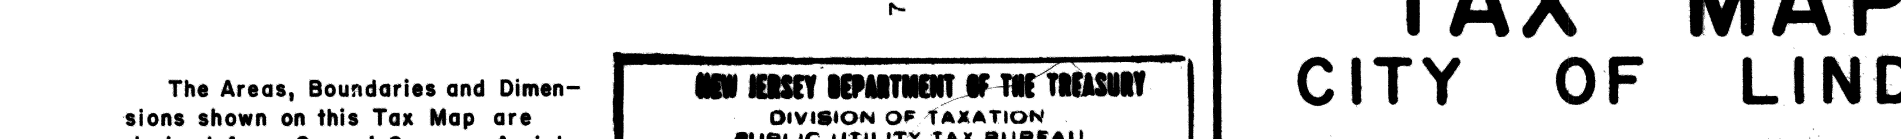
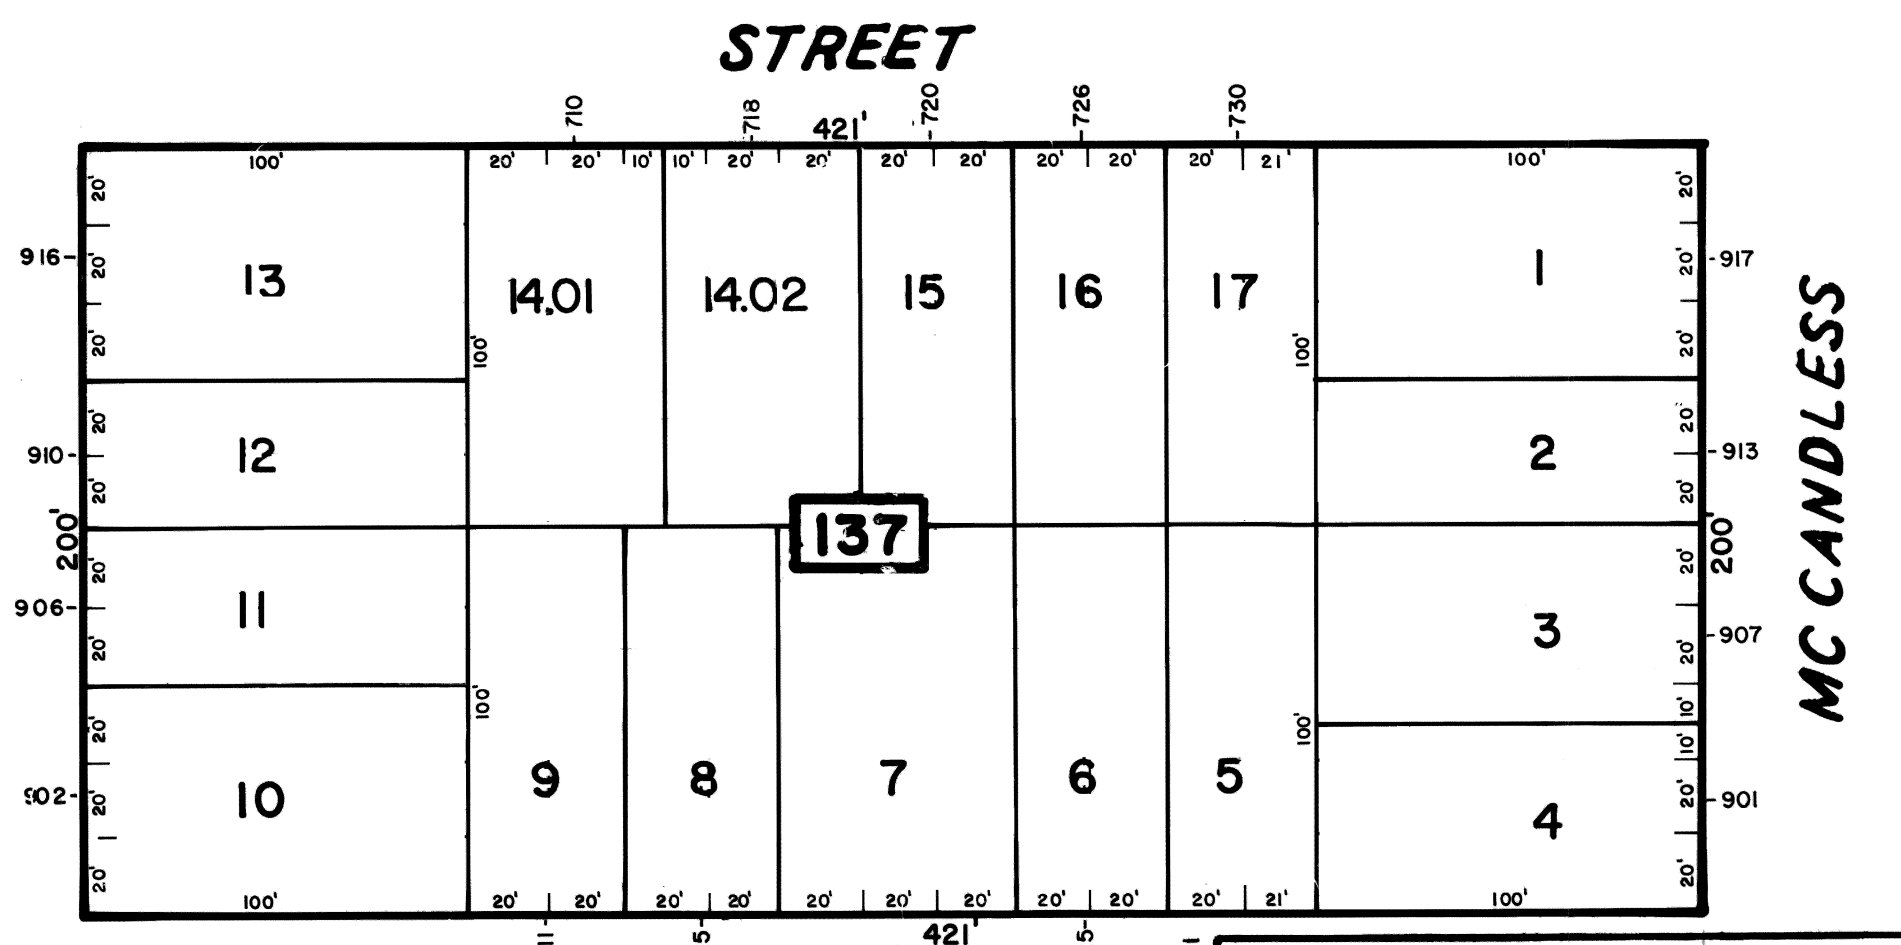
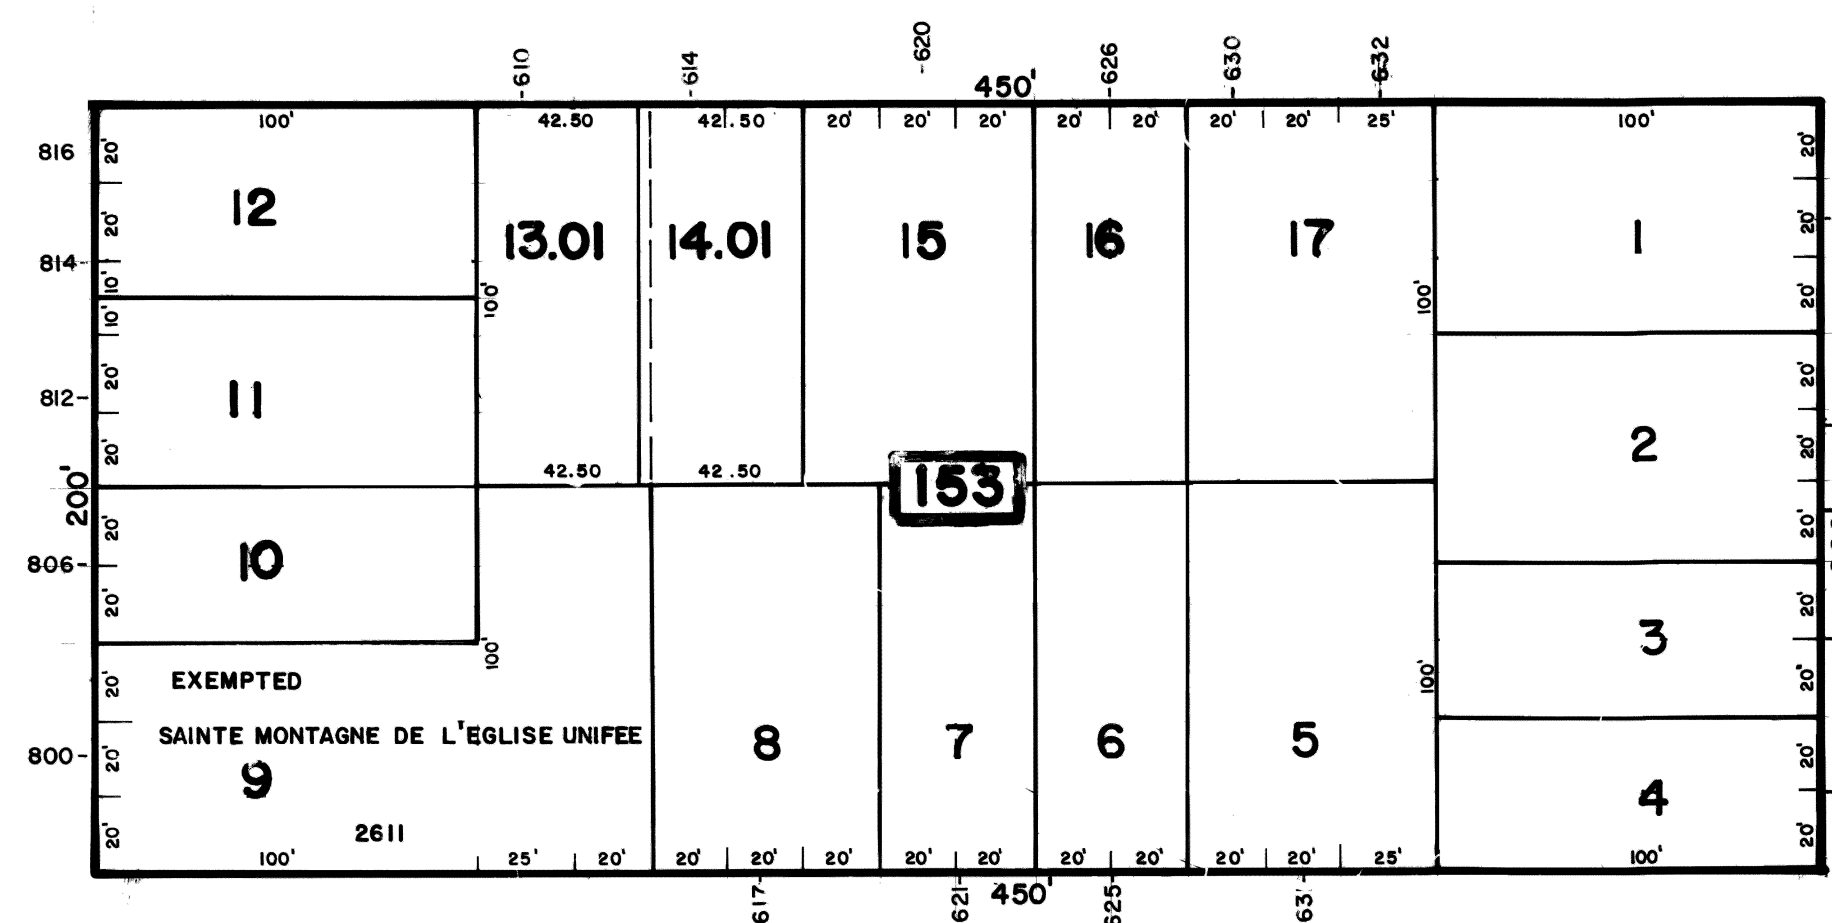
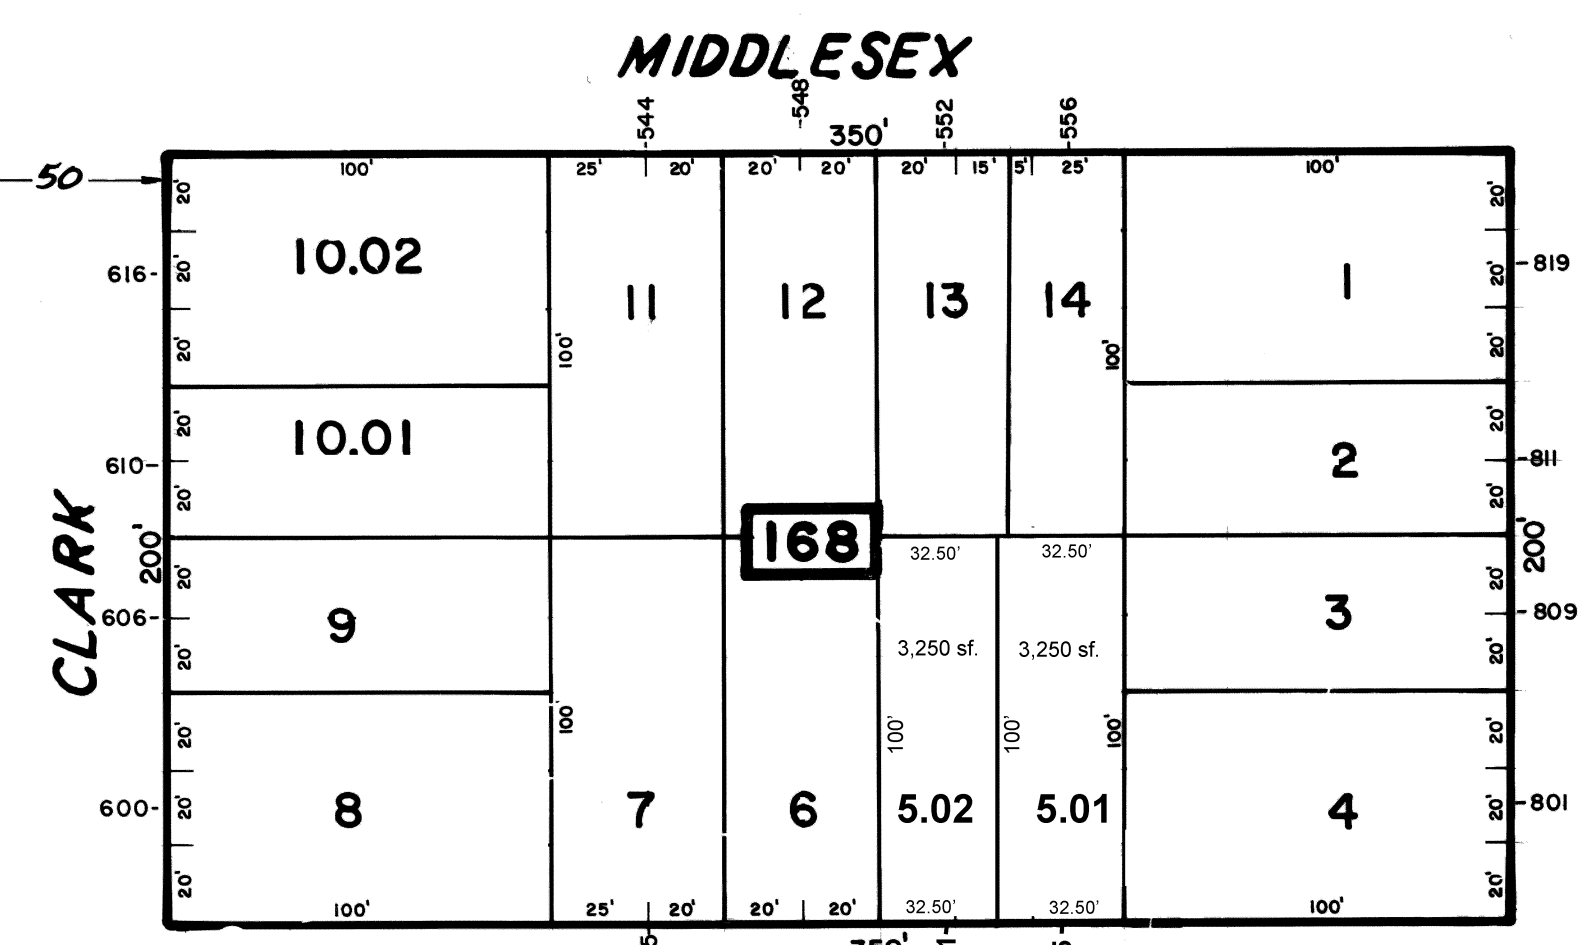
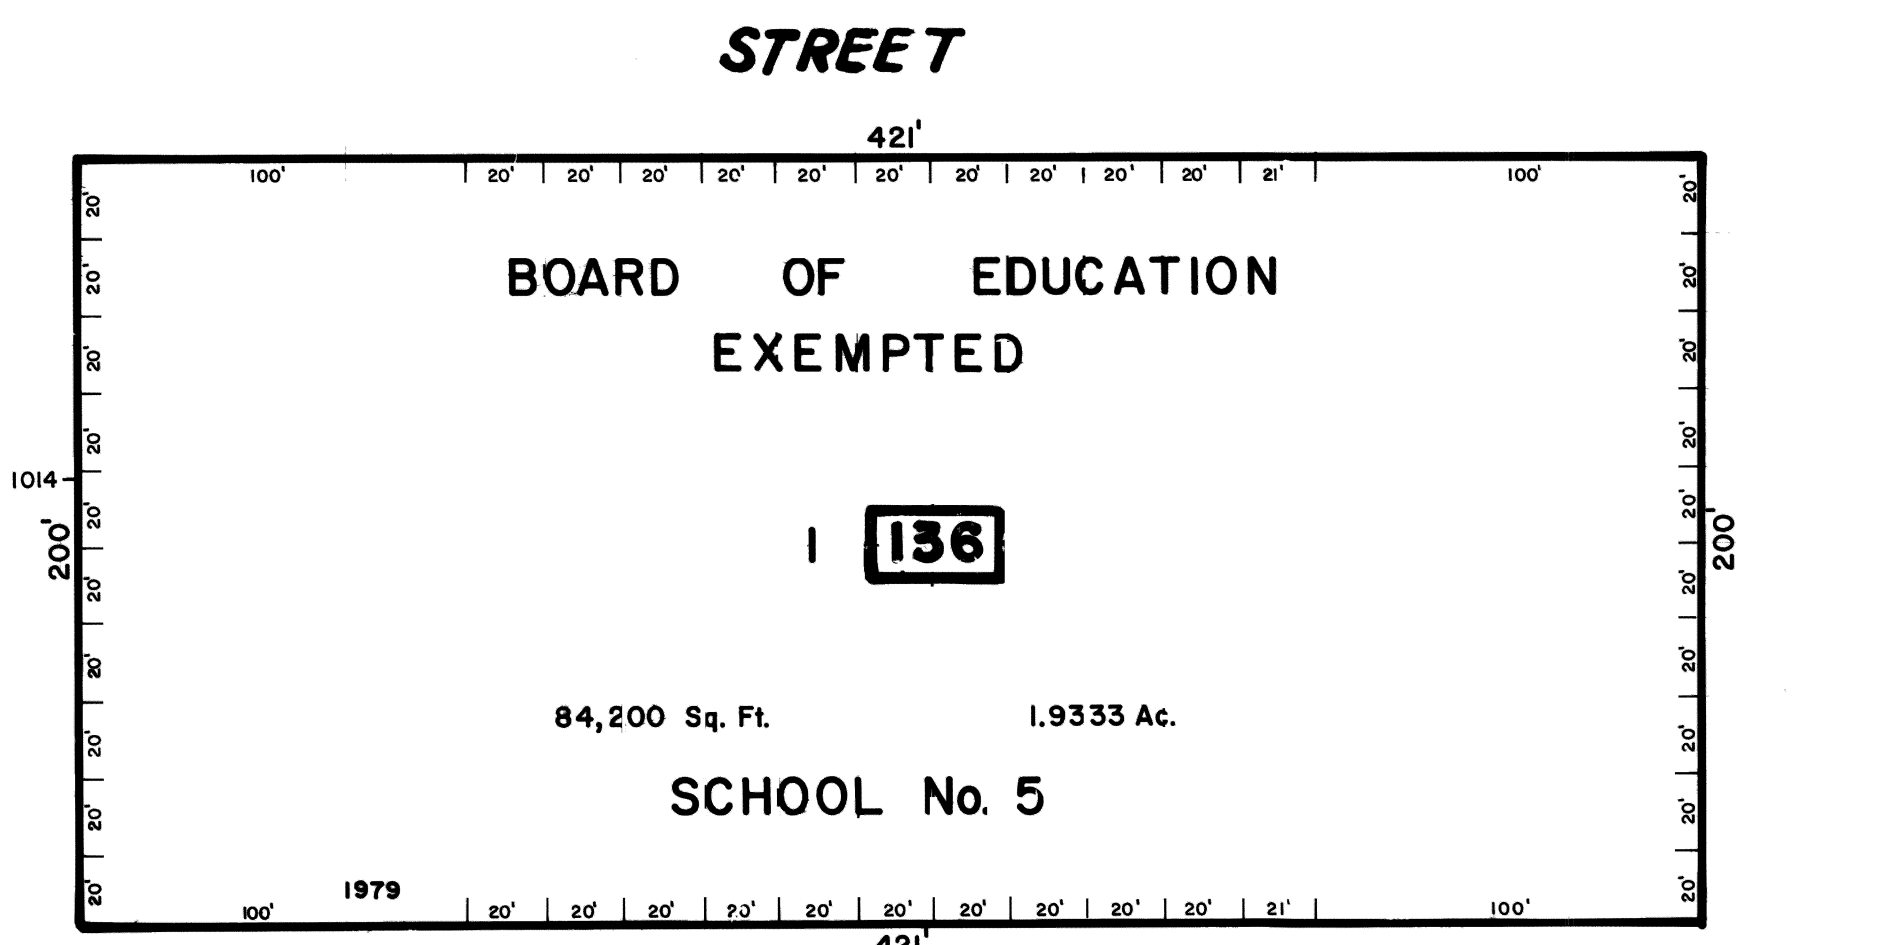
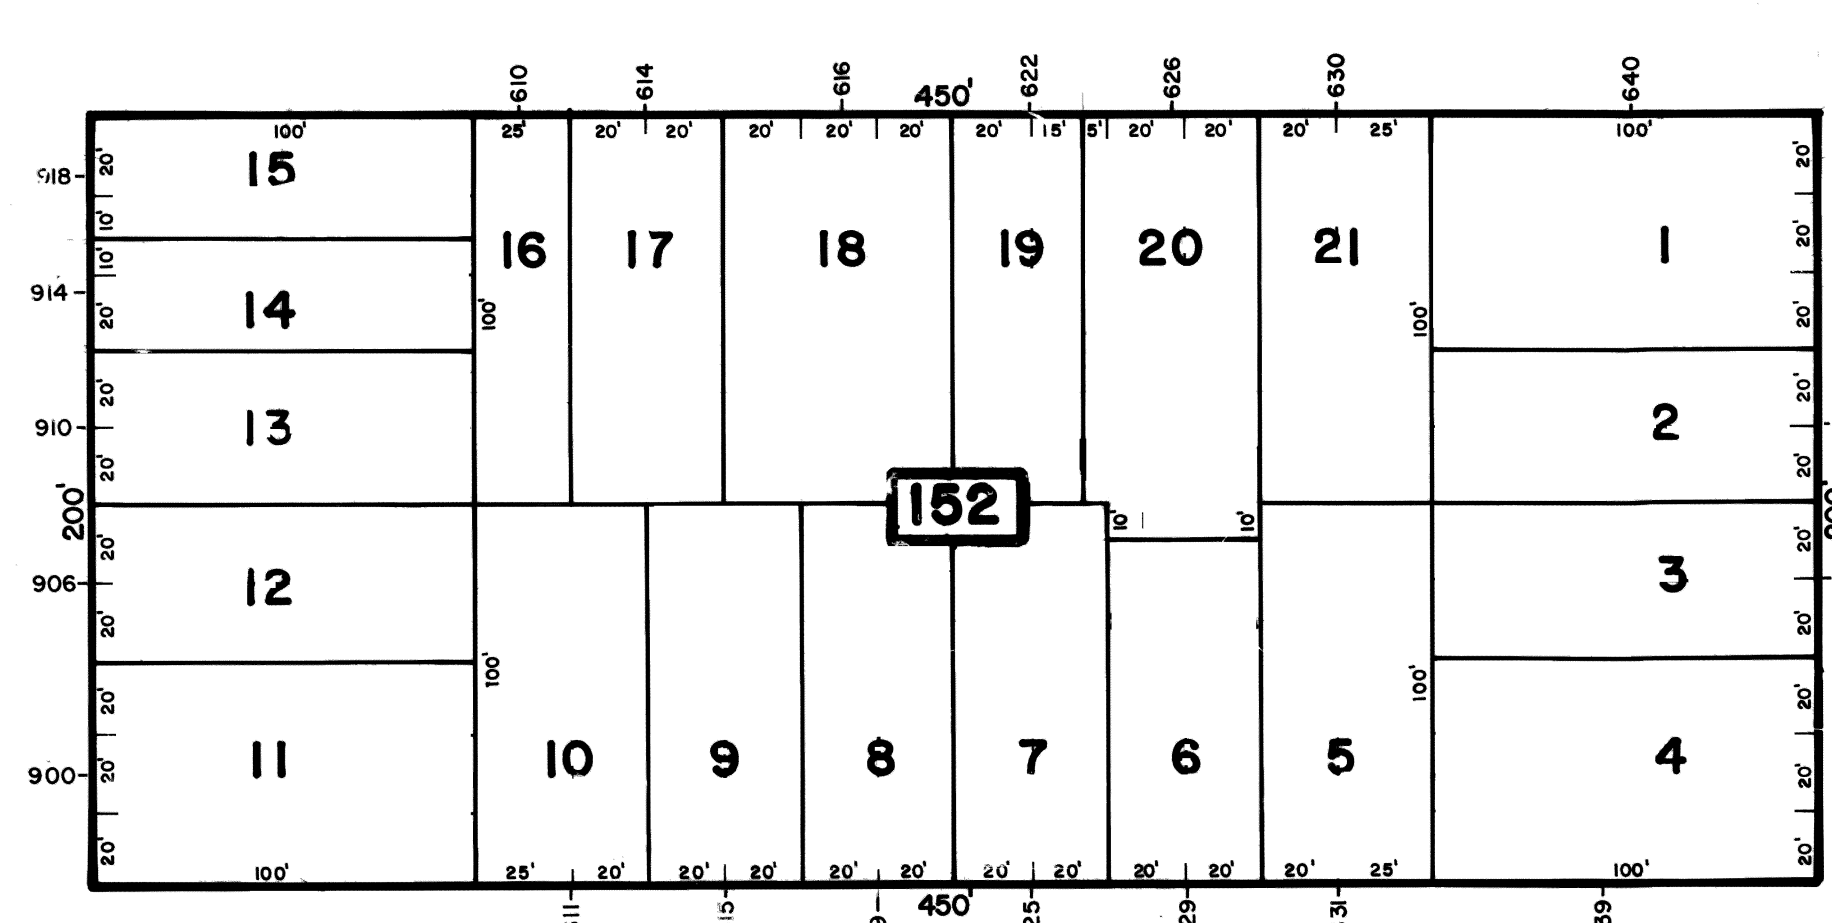
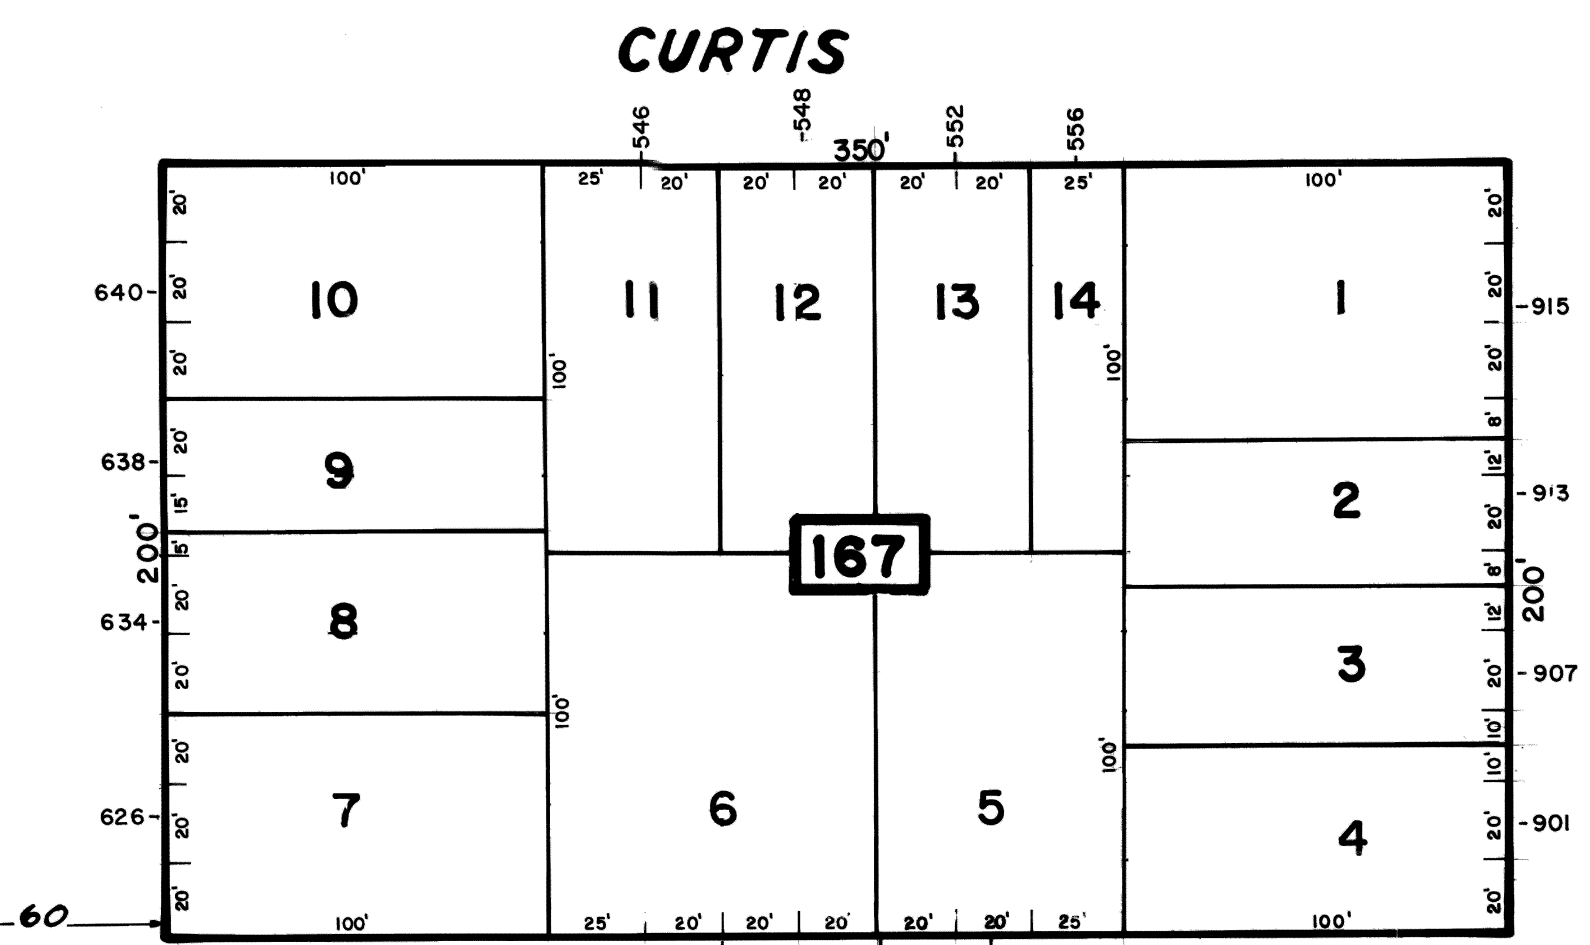
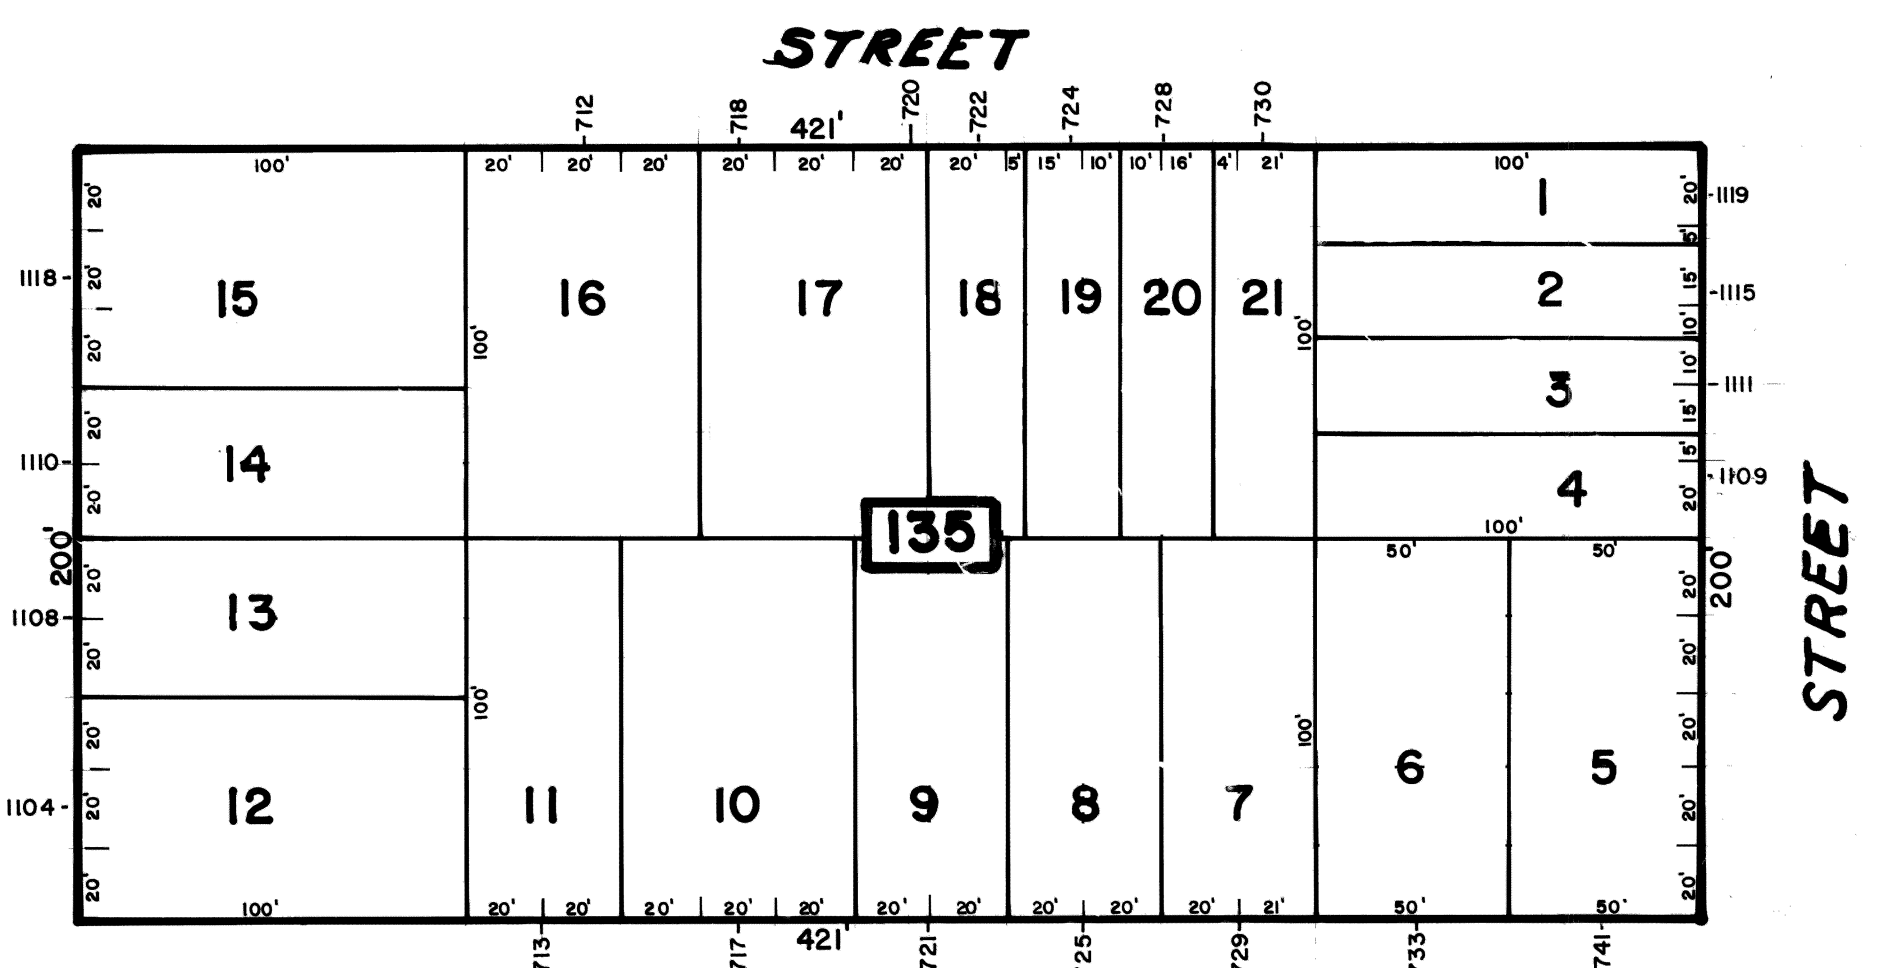
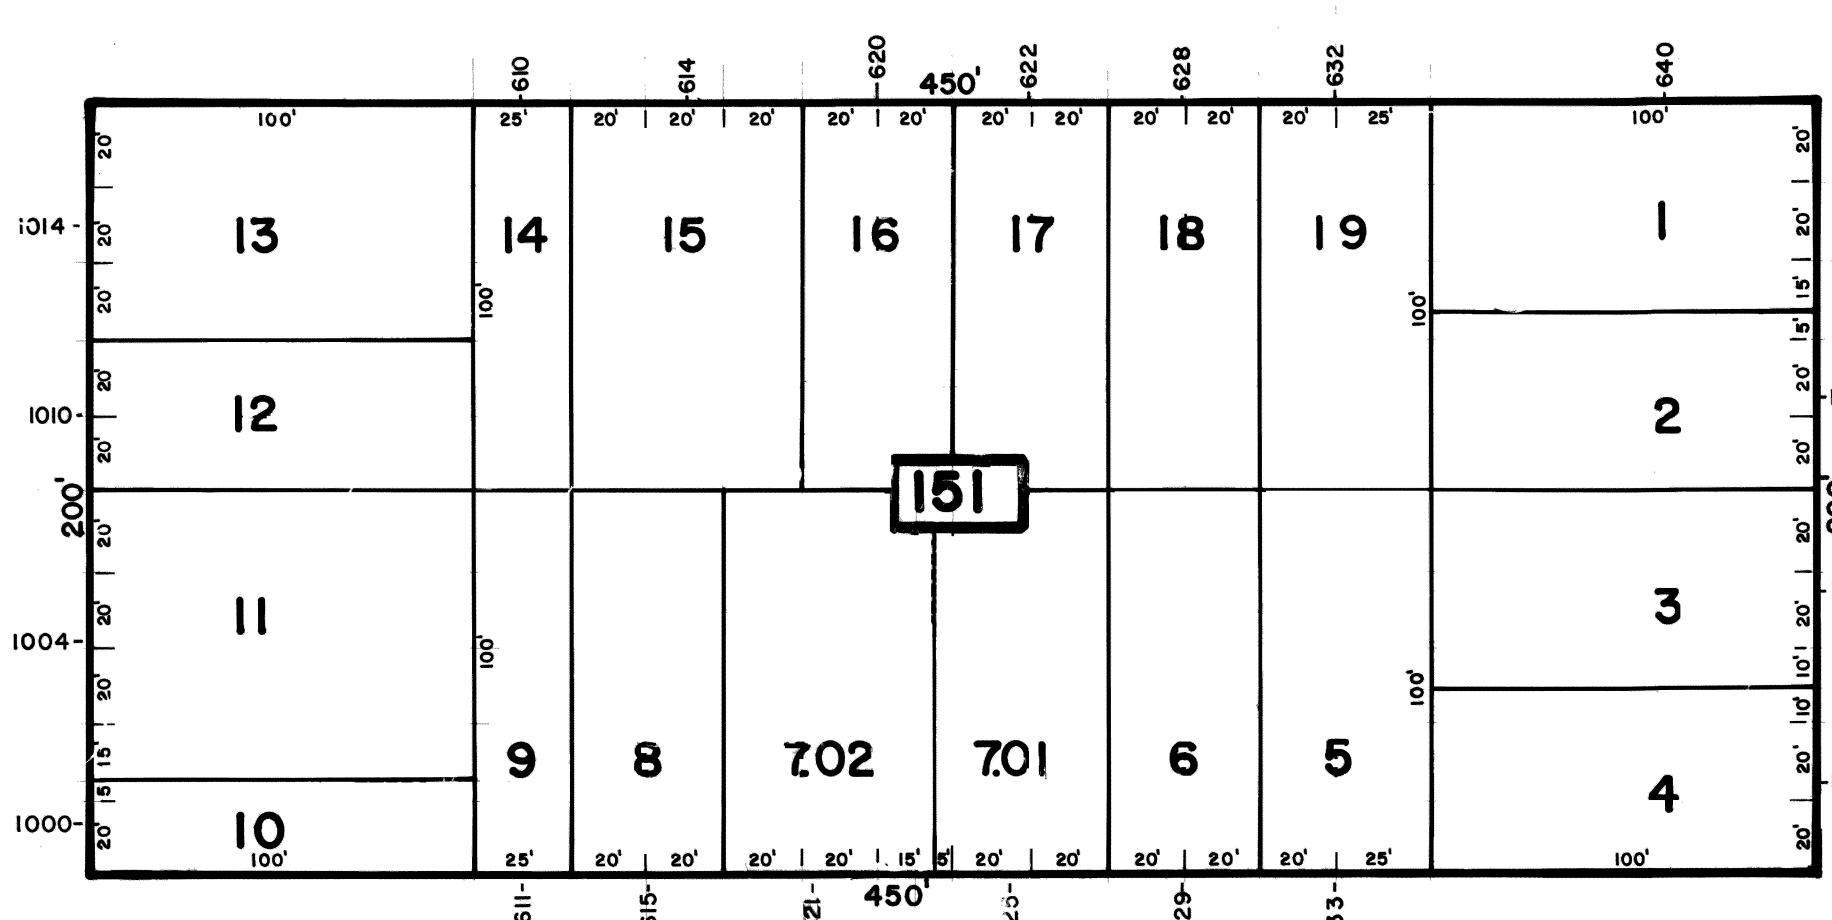
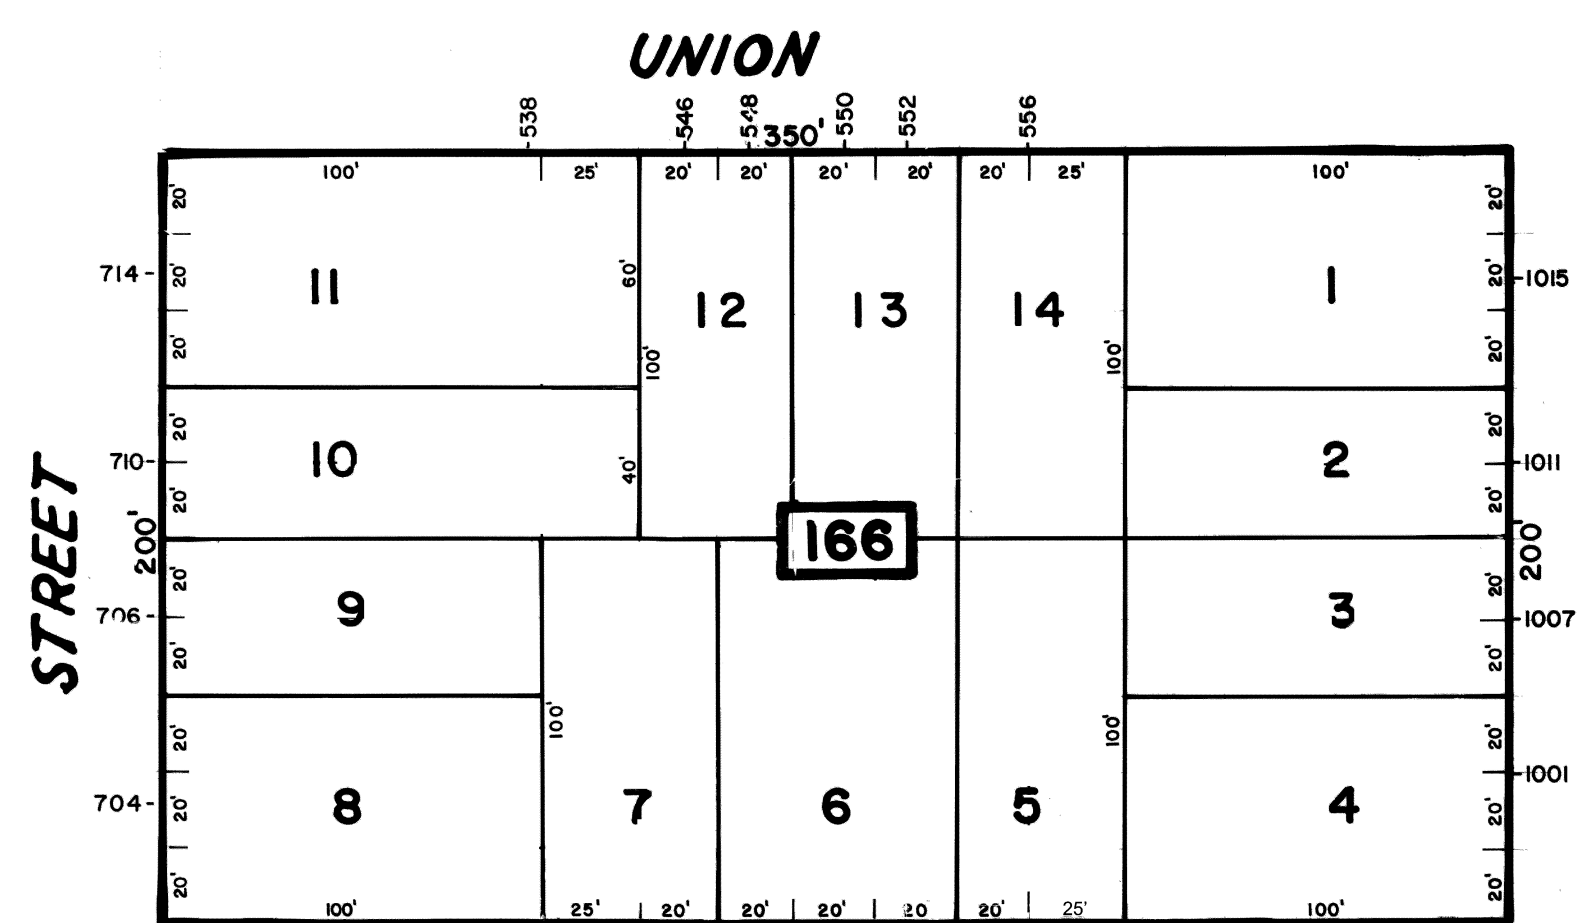


SHEET 77

SHEET 78

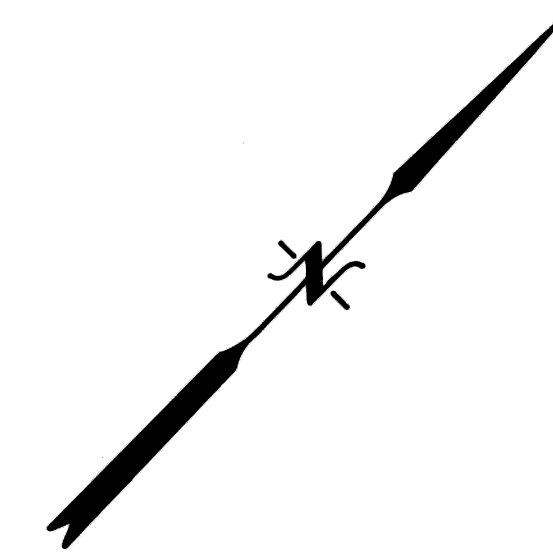

REV.	DATE	DESCRIPTION	BY
4	1/10/73	BLOCK 168 LOTS 5.01 and 5.02	S.B.
3	5/4/73	BLOCK 153 LOT 9	R.G.S.
2	3/9/74	BLOCK 153 LOTS 13 & 14	R.G.S.
1	7/22/74	BLOCK 151 LOT 7	R.G.S.

SHEET 63

SHEET 70

SHEET 71

SHEET 73

The Areas, Boundaries and Dimensions shown on this Tax Map are derived from Ground Surveys, Aerial Surveys and Recorded Plans, Maps, Deeds and Wills, and are to be used for Assessment Purposes only.

NEW JERSEY DEPARTMENT OF THE TREASURY
DIVISION OF TAXATION
PUBLIC UTILITY TAX BUREAU
APPROVED AS A TAX MAP PURSUANT TO THE
PROVISIONS OF THE TAX MAP ACT OF 1954, P.L.
439, AS AMENDED.
DATE: JAN 16 1974 SERIAL NO. 529

TAX MAP
CITY OF LINDEN
UNION COUNTY, NEW JERSEY
SCALE: 1" = 50' DATE: MARCH 1973
JOHN A. ZIEMIAN - CITY ENGINEER
THOMAS J. STRAPP - ASST. CITY ENGINEER

DRAFTING ONLY UPDATED BY PAUL J. EMILIUS & ASSOCIATES