



REV.	DATE	DESCRIPTION	BY
1	4/26/1978	BLOCK 165 LOTS 7.01 AND 7.02	S.B.

SHEET 76

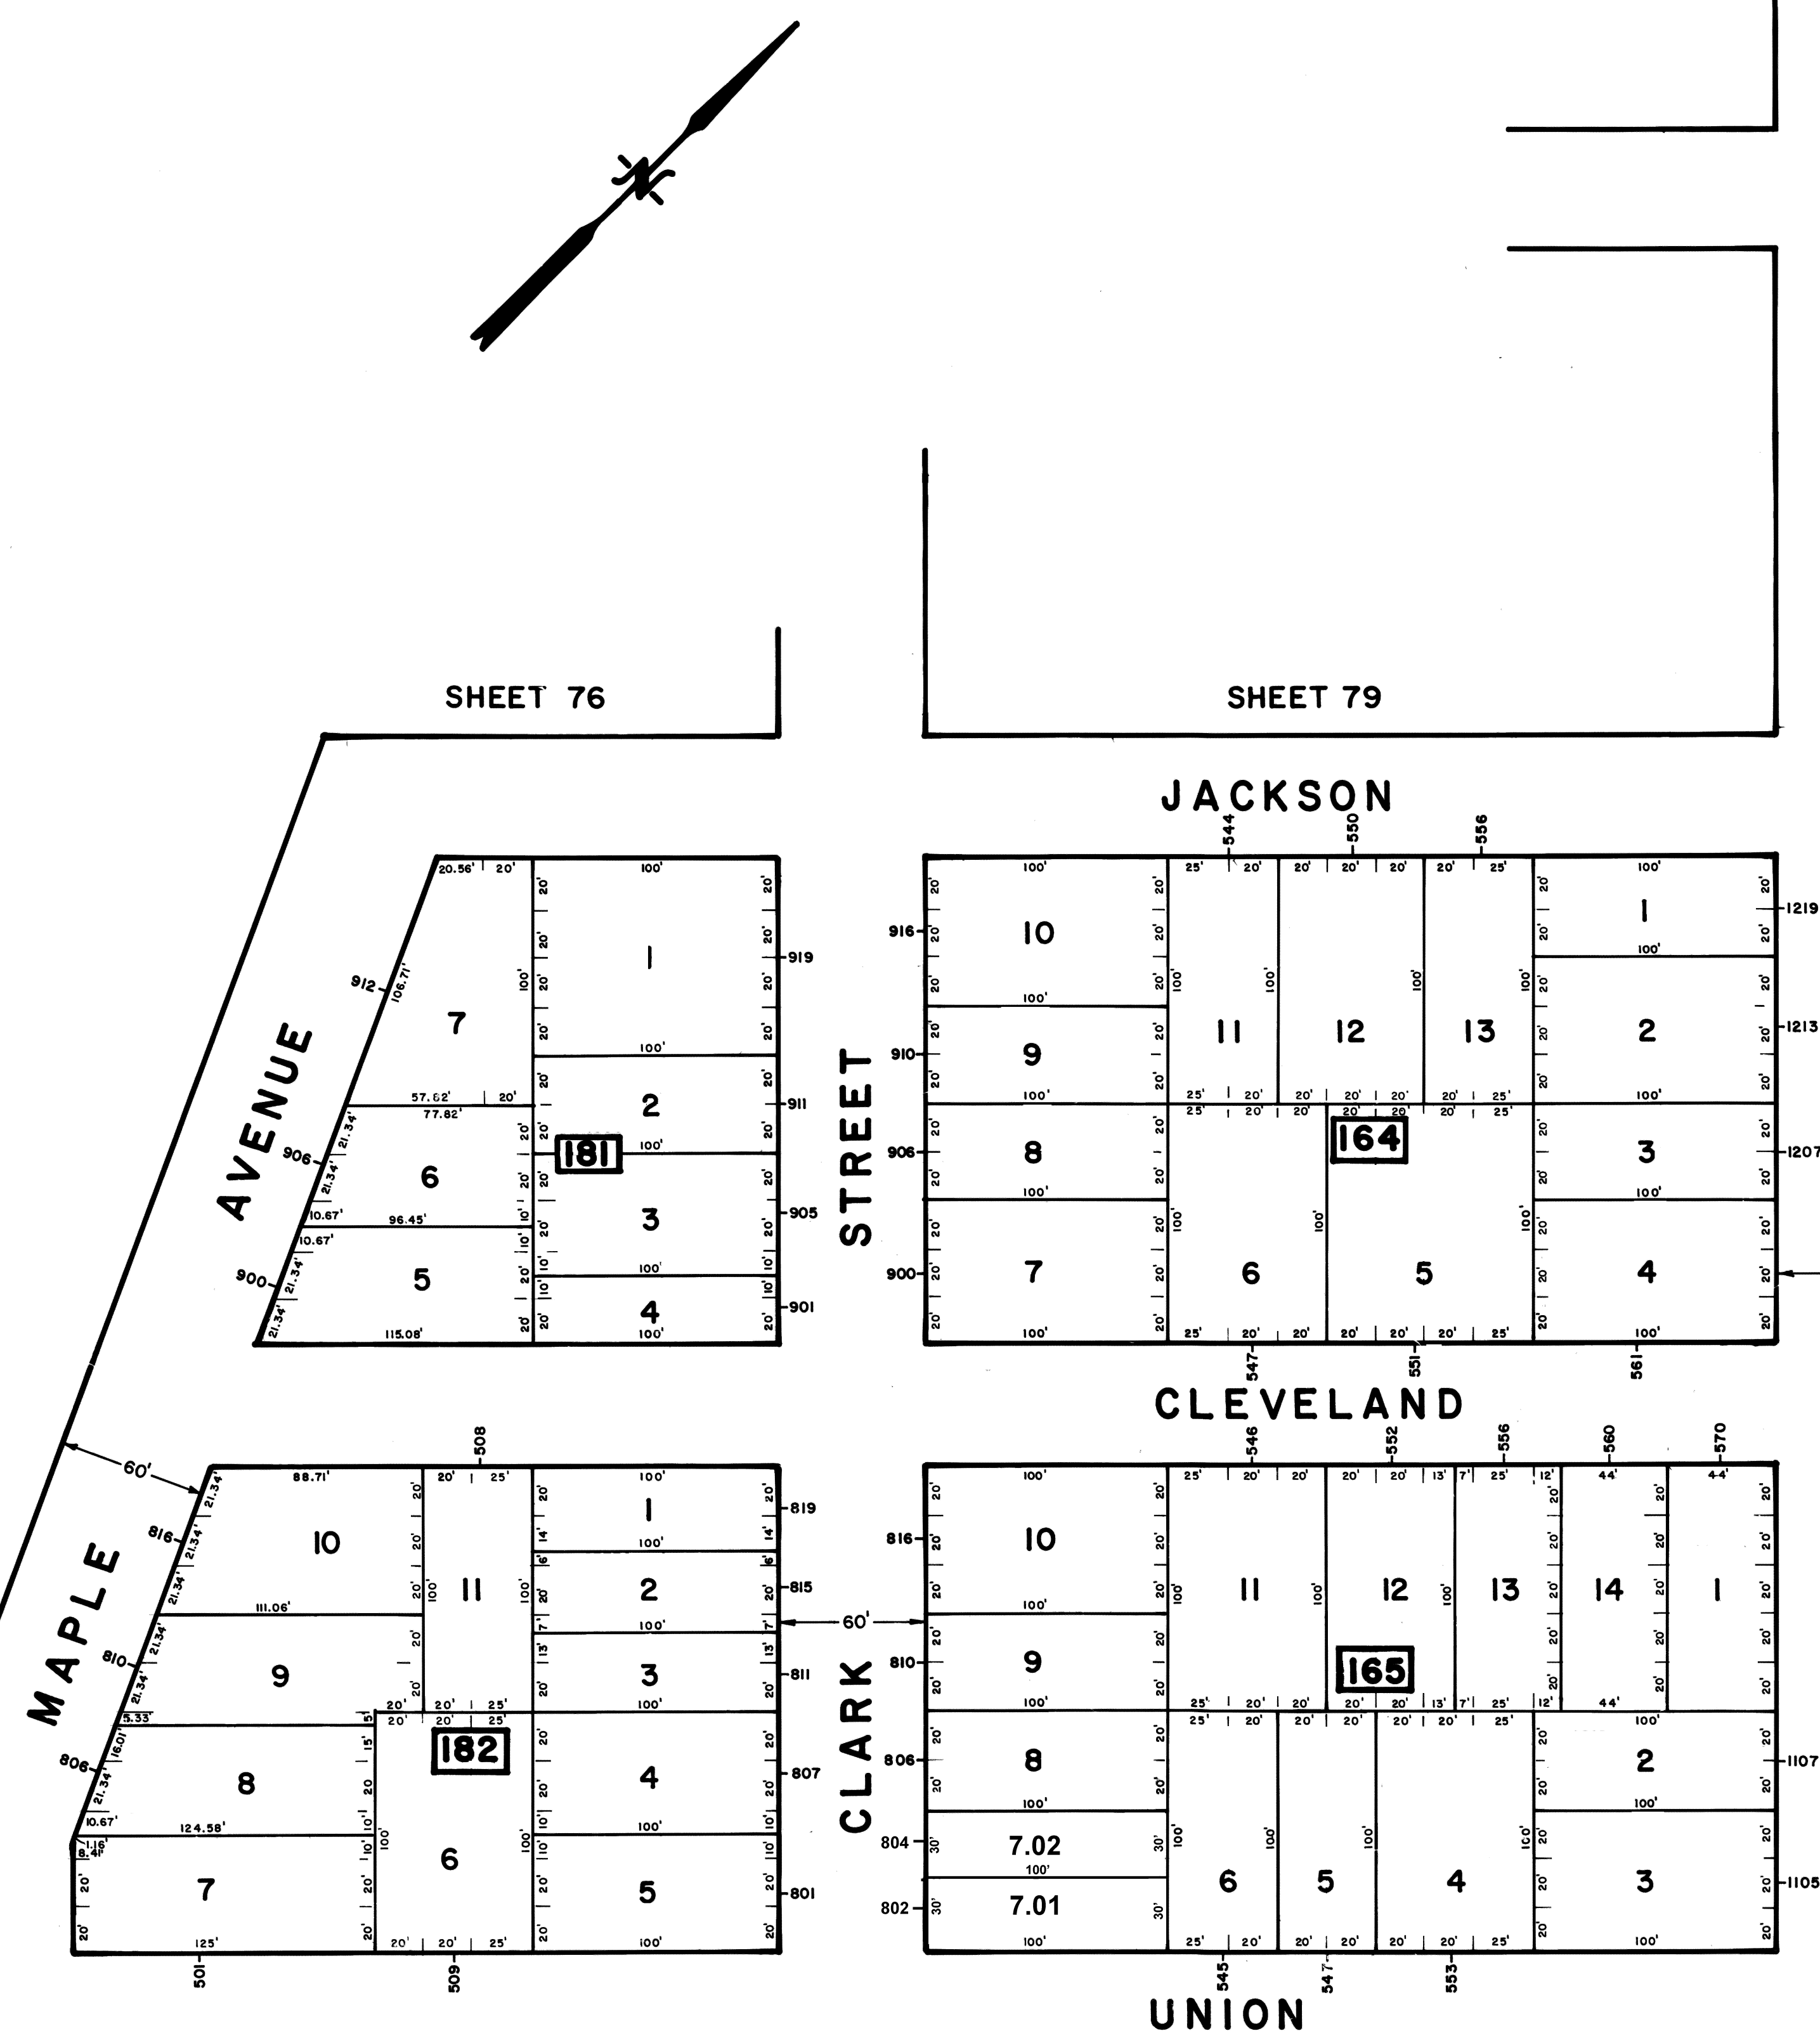

(COUNTY ROAD)

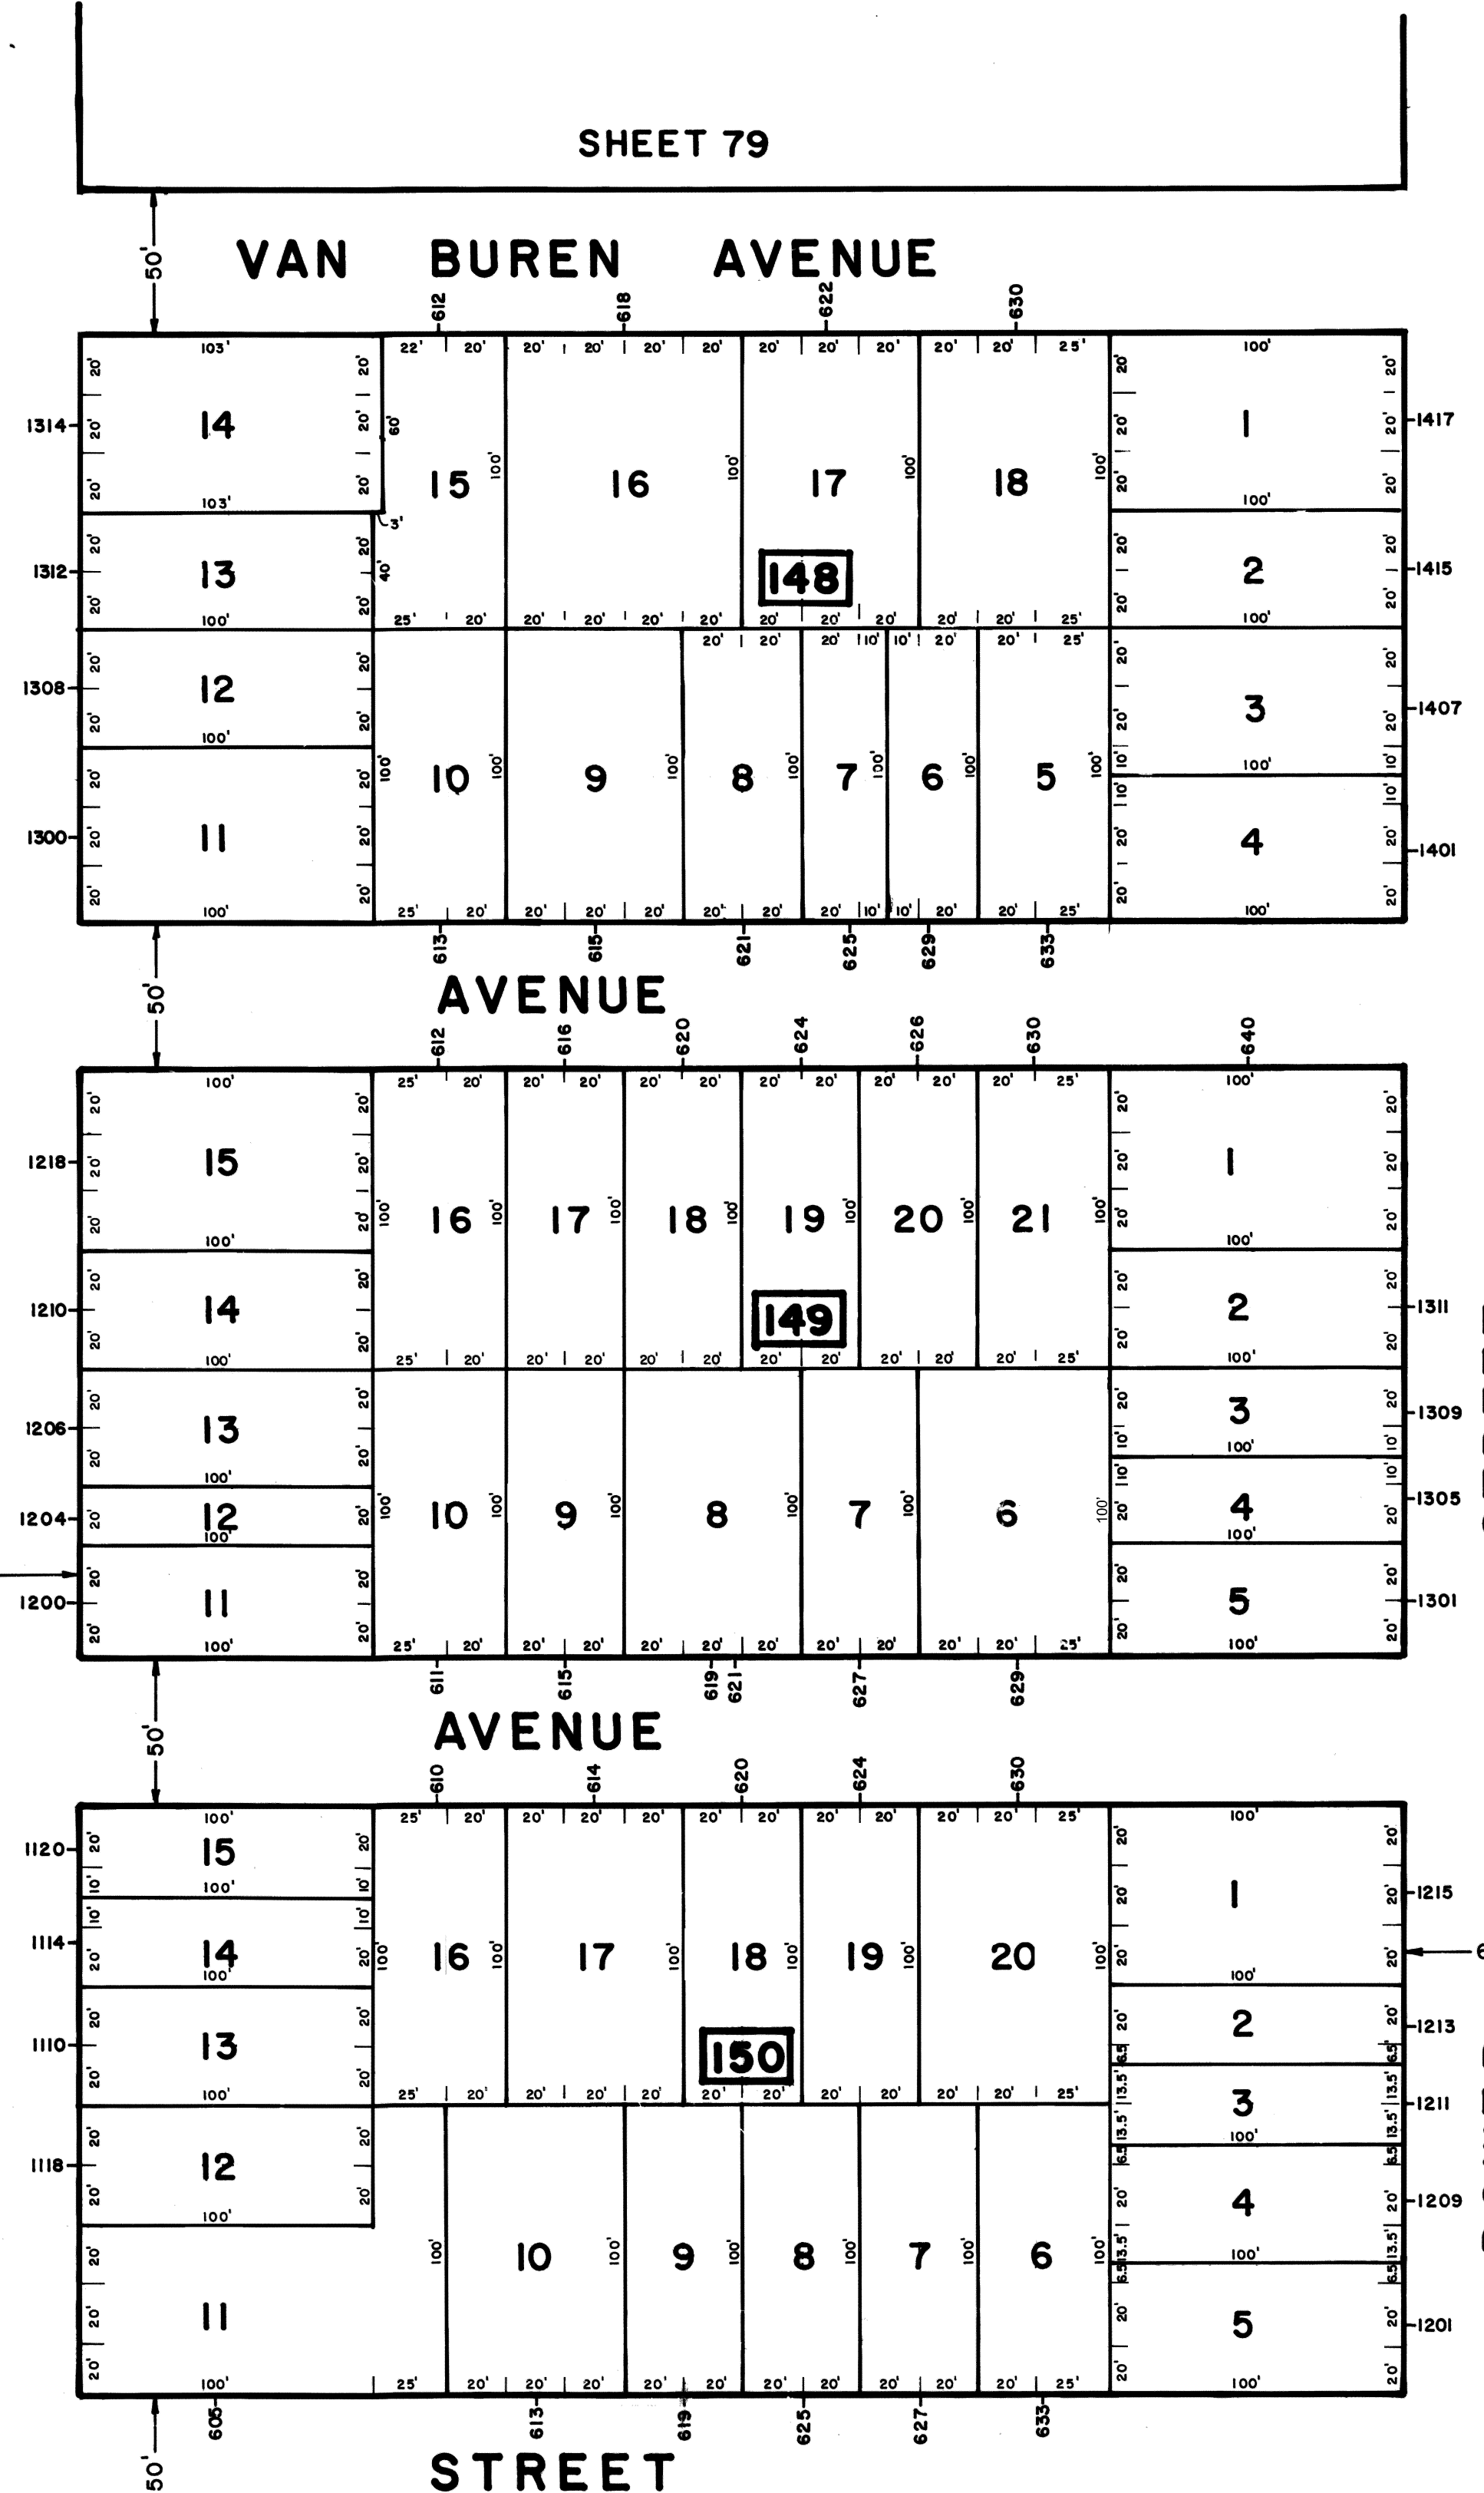

The Areas, Boundaries and Dimensions shown on this Tax Map are derived from Ground Surveys, Aerial Surveys and Recorded Plans, Maps, Deeds and Wills, and are to be used for Assessment Purposes only.

NEW JERSEY DEPARTMENT OF THE TREASURY
DIVISION OF TAXATION
PUBLIC UTILITY TAX BUREAU
APPROVED AS A TAX MAP PURSUANT TO THE PROVISIONS OF CHAPTER 175, LAWS OF 1913, P.L. 1913-175, AS AMENDED, AND THE DIVISION OF TAXATION.
DATE: JAN 16 1974
RECEIVED: 523

TAX MAP
CITY OF LINDEN
UNION COUNTY, NEW JERSEY
SCALE: 1" = 50' DATE: MARCH 1973
JOHN A. ZIEMIAN - CITY ENGINEER
THOMAS J. STRAPP - ASST. CITY ENGINEER