


3 5467 BLOCK 62 LOTS 1-14 RGS

REV	DATE	DESCRIPTION	BY
1	10/25/74	BLOCK 60 LOT 1	R.G.S.
2	4/9/01	BLOCK 65 LOTS 3 & 4	R.G.S.

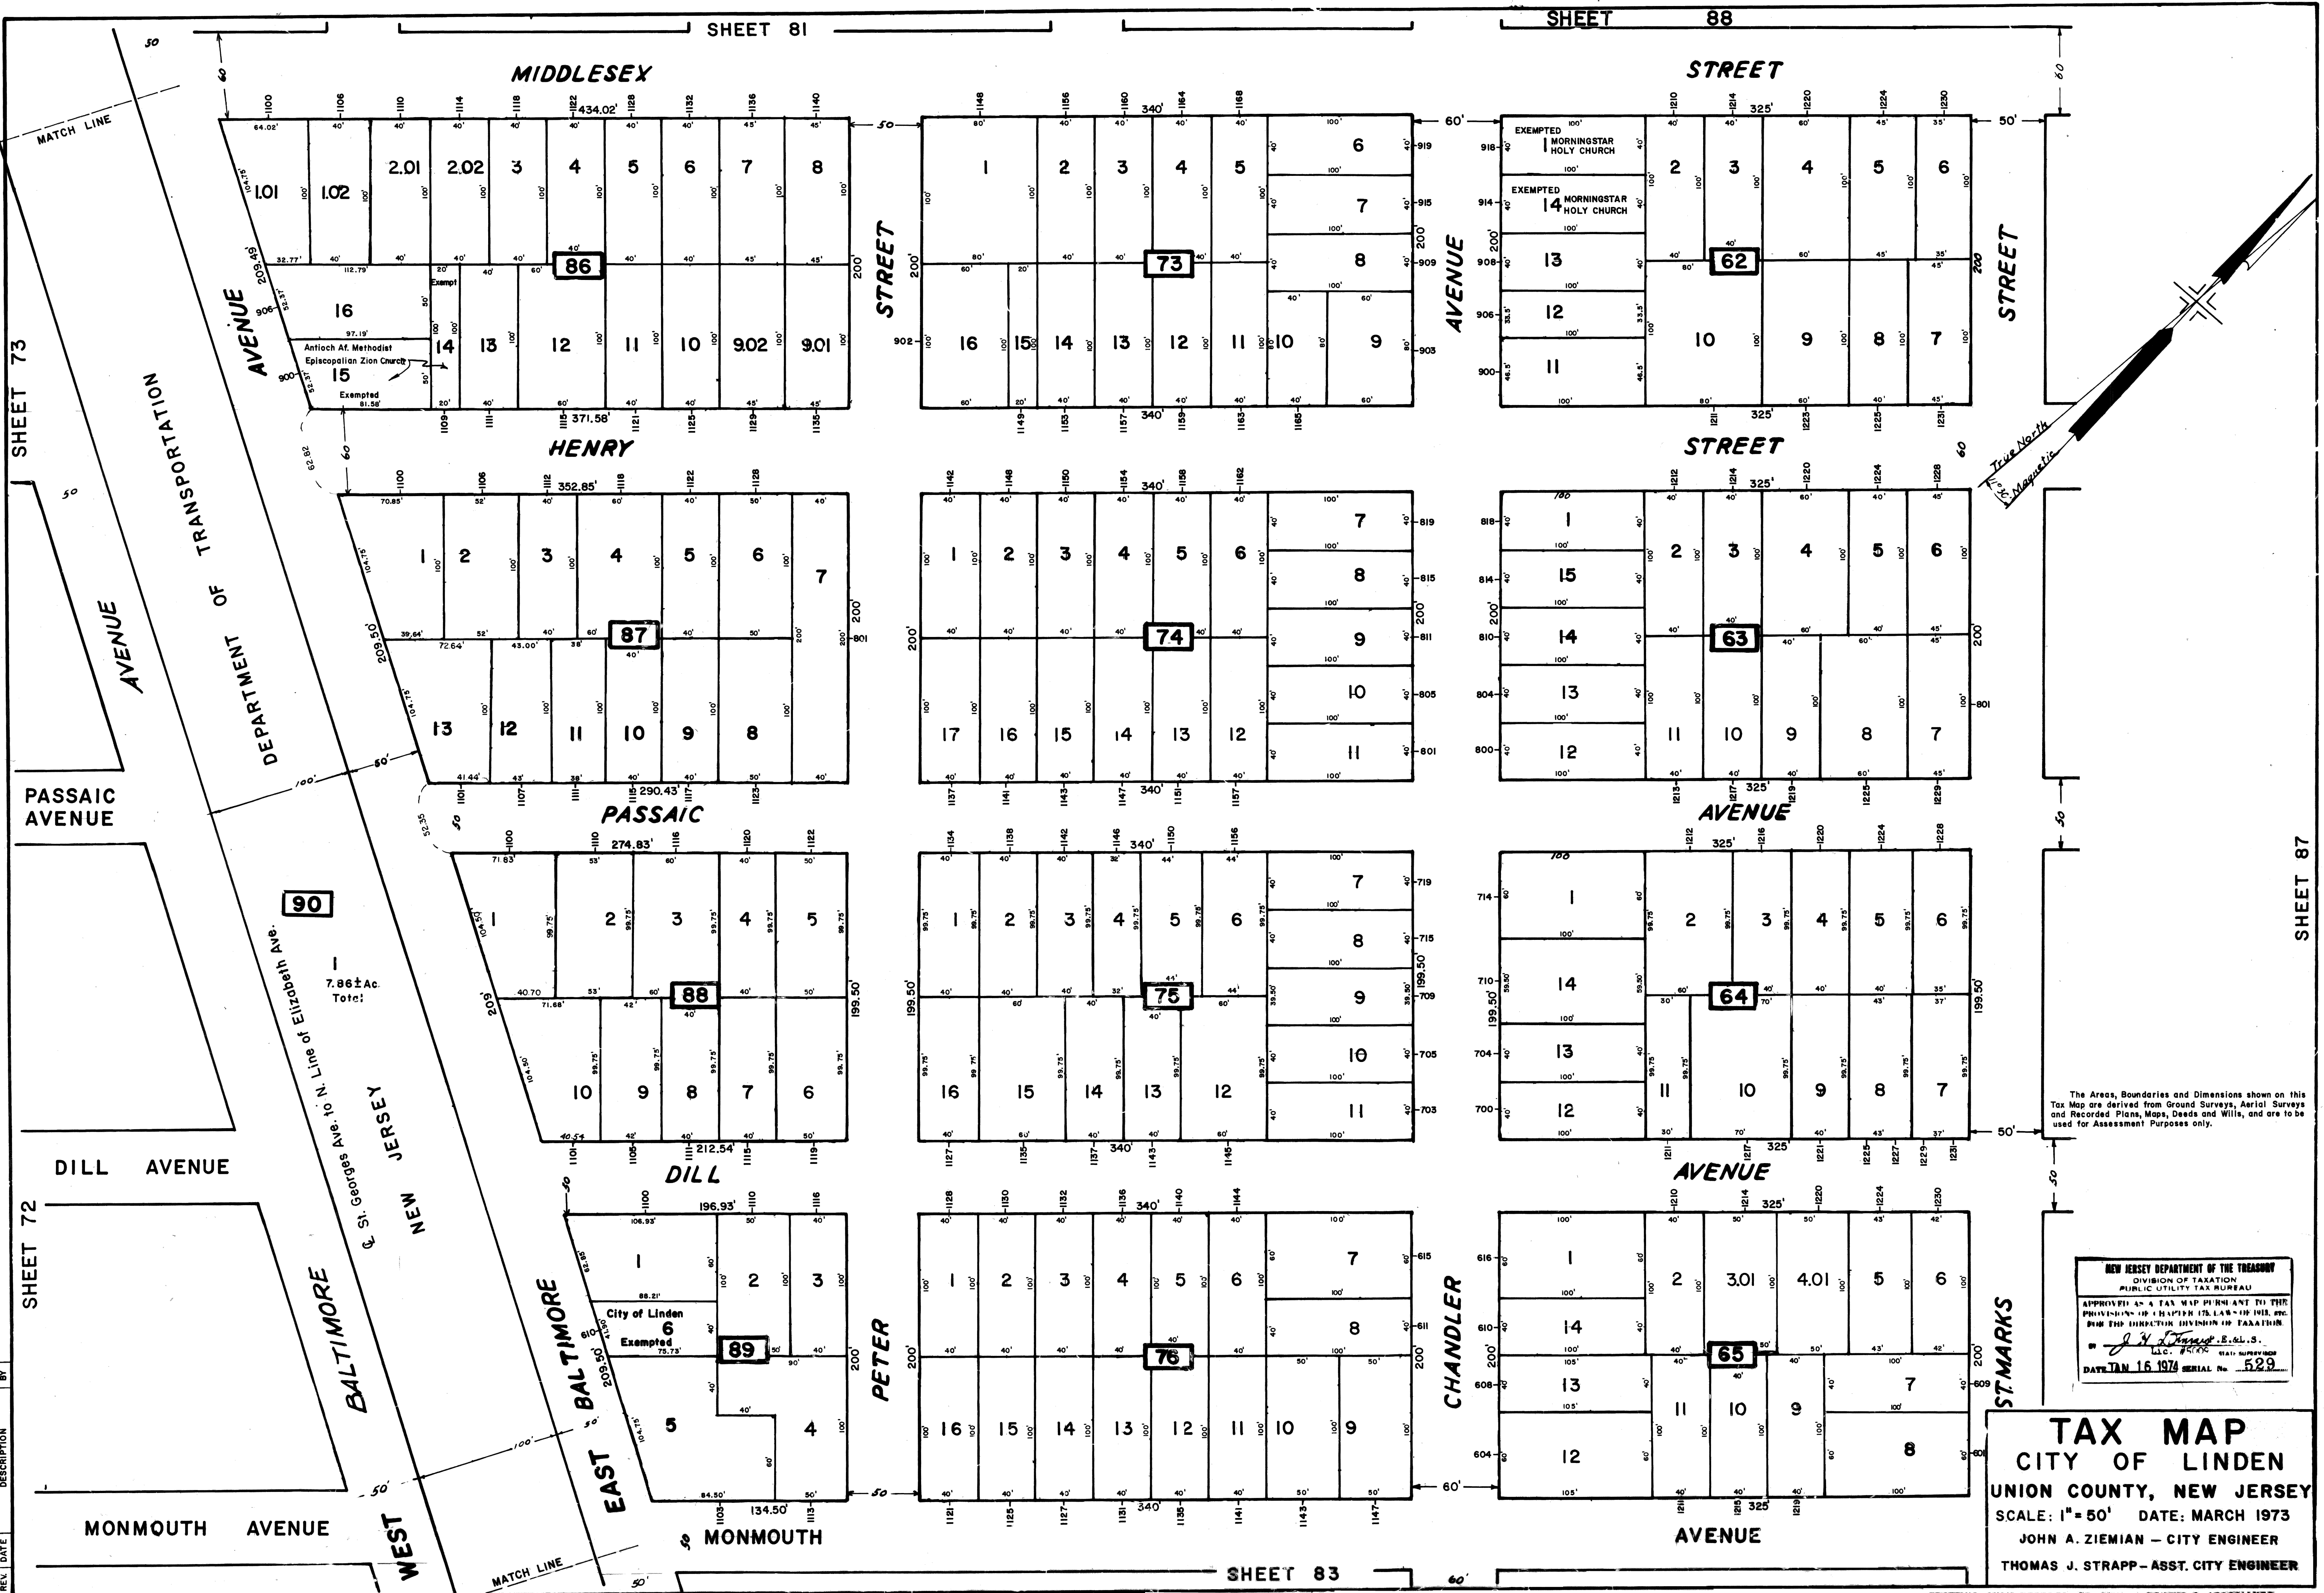

NEW JERSEY DEPARTMENT OF THE TREASURY
DIVISION OF TAXATION
PUBLIC UTILITY TAX BUREAU
APPROVED AS A TAX MAP PURSUANT TO THE
PROVISIONS OF CHAPTER 175, LAW OF 1961, BY
THE DIRECTOR DIVISION OF TAXATION
J. H. [Signature]
DATE: JAN. 16, 1974 SERIAL No. 529

TAX MAP
CITY OF LINDEN
UNION COUNTY, NEW JERSEY
SCALE: 1" = 50' DATE: MARCH 1973
JOHN A. ZIEMIAN - CITY ENGINEER
THOMAS J. STRAPP - ASST. CITY ENGINEER