


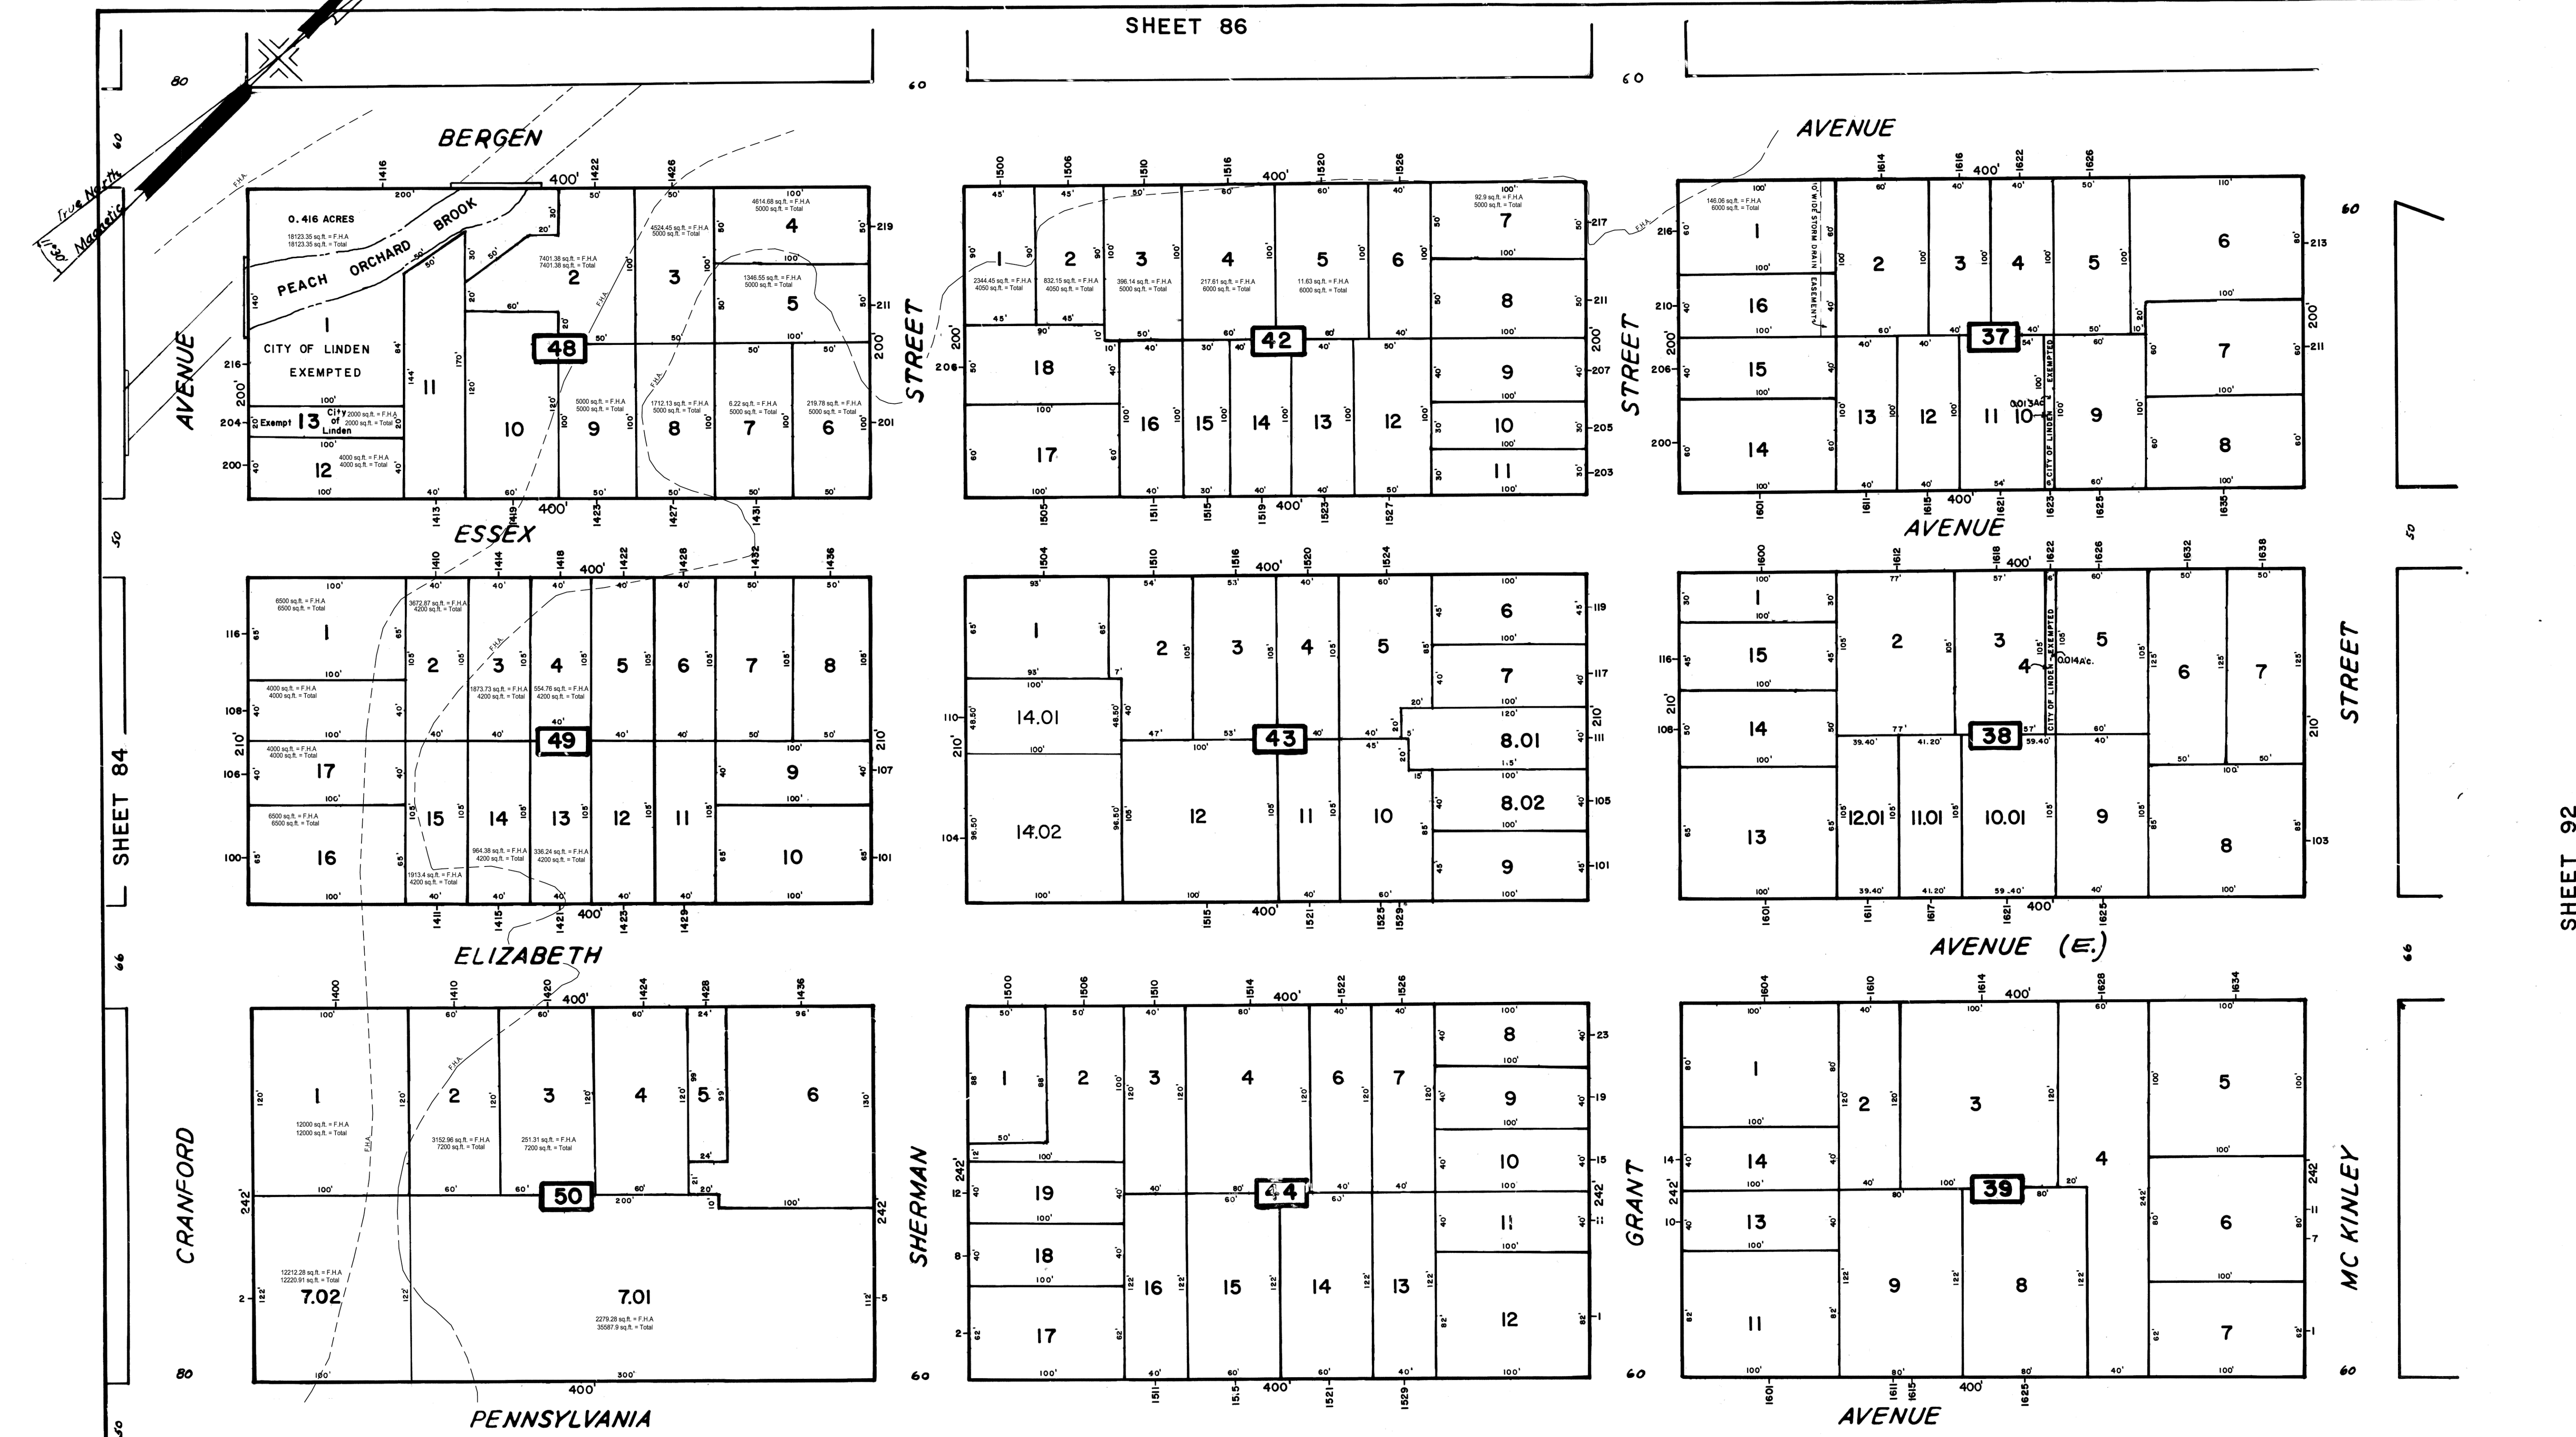

REV.	DATE	DESCRIPTION	BY
3	2/20/08	BLOCK 43 LOT 14	RCS
2	4/6/04	BLOCK 38 LOTS 10, 11, 12	RCS
1	10/7/00	BLOCK 50 LOT 7	RCS

THE NEW JERSEY DEPARTMENT OF THE TREASURY
DIVISION OF TAXATION
PUBLIC UTILITY TAX BUREAU

APPROVED AS A TAX MAP PURSUANT TO THE
PROVISIONS OF CHAPTER 175, LAWS OF 1913, ETC.
FOR THE DIRECTOR, DIVISION OF TAXATION

BY *[Signature]* E.C.L.S.
LIC. #5005
DATE JAN 16 1974 SERIAL No. 529

TAX MAP
CITY OF LINDEN
UNION COUNTY, NEW JERSEY
SCALE: 1"=50' DATE: MARCH 1973
JOHN A. ZIEMIAN - CITY ENGINEER
THOMAS J. STRAPP - ASST. CITY ENGINEER