


SHEET 91

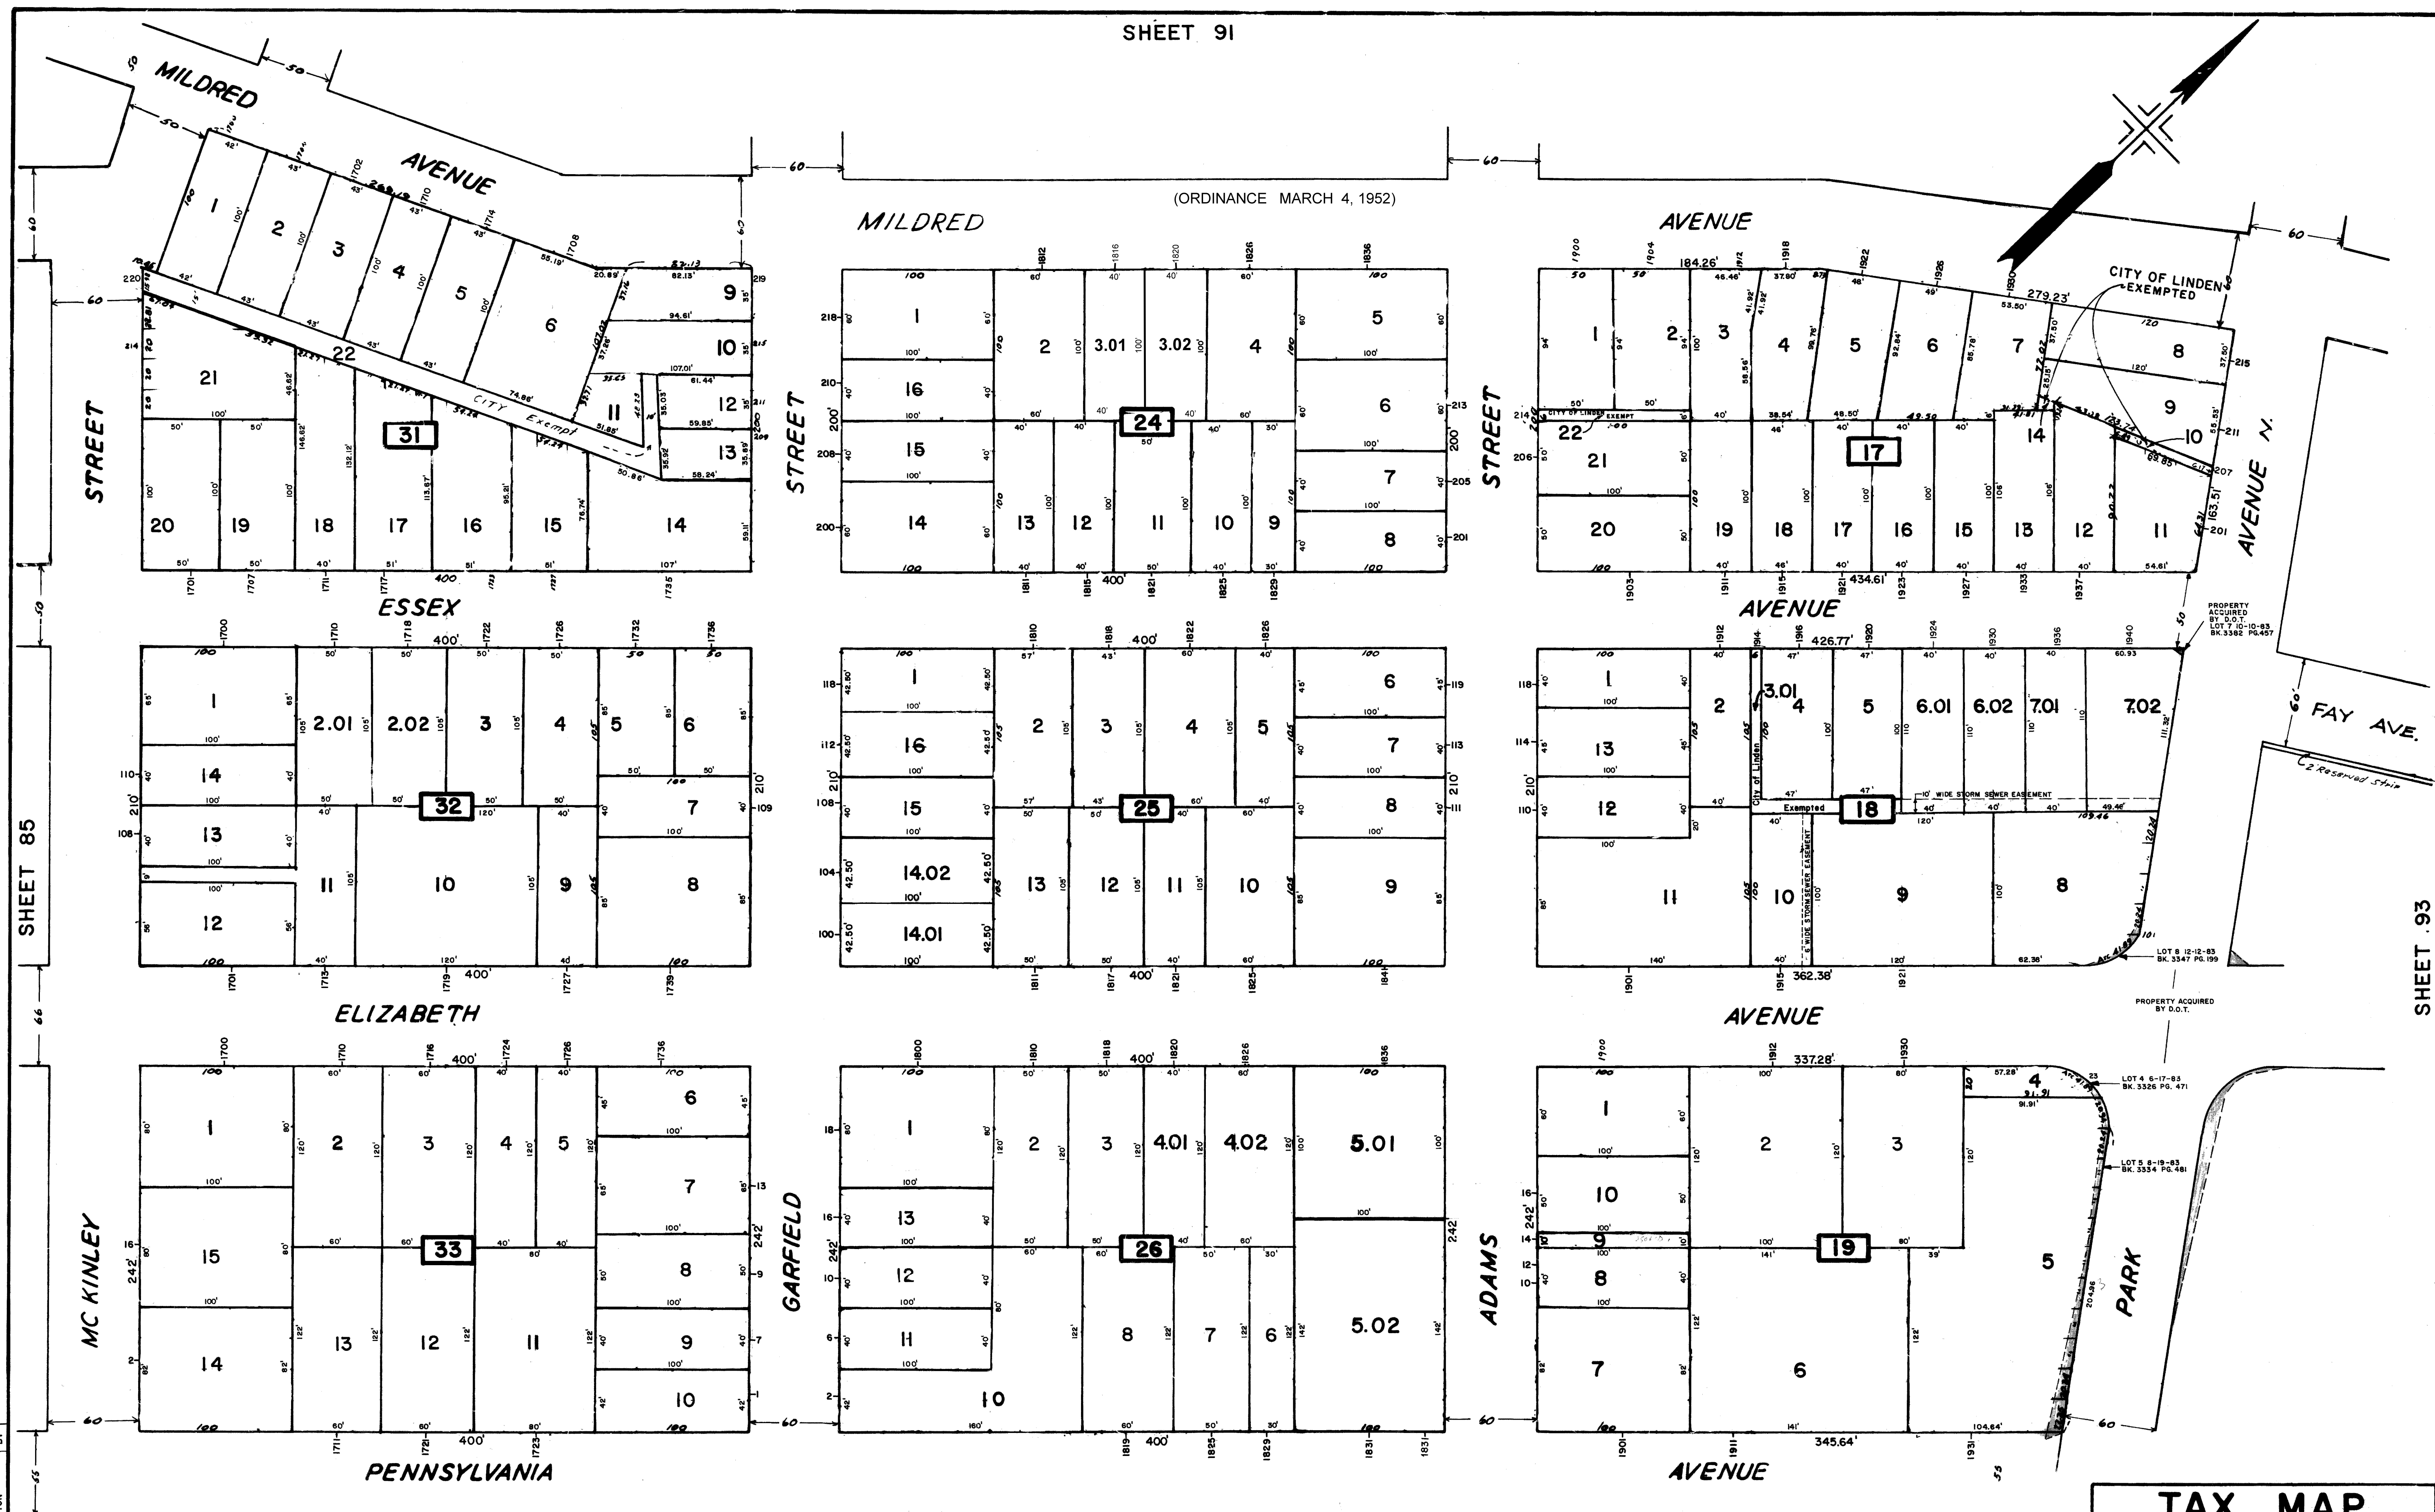

SHEET 141

The Areas, Boundaries and Dimensions shown on this Tax Map are derived from Ground Surveys, Aerial Surveys and Recorded Plans, Maps, Deeds and Wills, and are to be used for Assessment Purposes only.

|                                              |  |
|----------------------------------------------|--|
| NEW JERSEY DEPARTMENT OF THE TREASURY        |  |
| DIVISION OF TAXATION                         |  |
| PUBLIC UTILITY TAX BUREAU                    |  |
| APPROVED AS A TAX MAP PURSUANT TO THE        |  |
| PROVISIONS OF CHAPTER 125 LAWS OF 1973, P.L. |  |
| FOR THE ANNUAL INCREASE OF TAXATION.         |  |
| BY <i>J. J. [Signature]</i> S.E.L.S.         |  |
| DATE JAN 16 1974 SERIAL NO. 529              |  |

|                                        |                  |
|----------------------------------------|------------------|
| <b>TAX MAP</b>                         |                  |
| <b>CITY OF LINDEN</b>                  |                  |
| <b>UNION COUNTY, NEW JERSEY</b>        |                  |
| SCALE: 1" = 50'                        | DATE: MARCH 1973 |
| JOHN A. ZIEMIAN - CITY ENGINEER        |                  |
| THOMAS J. STRAPP - ASST. CITY ENGINEER |                  |

DRAFTING ONLY UPDATED BY PAUL J. EMILJUS & ASSOCIATES