


REV.	DATE	DESCRIPTION	BY
1	10/1/97	BLOCK 470 LOT 7	SMY
2	4/27/01	BLOCK 469 LOTS 37 & 38	SMY
3	10/2/03	BLOCK 470 LOT 202	R.G.S.
4	12/6/08	BLOCK 469 LOTS 38, 39	R.G.S.
5	3/26/10	BLOCK 470 LOT 4	R.G.S.
6	8/9/10	BLOCK 469 LOTS 25, 30, 31, 32	R.G.S.
7	10/2/12	BLOCK 469 LOTS 23, 31, 32	R.G.S.
8	12/31/15	BLOCK 469 LOT 38, 39, 38, 39	KRZ

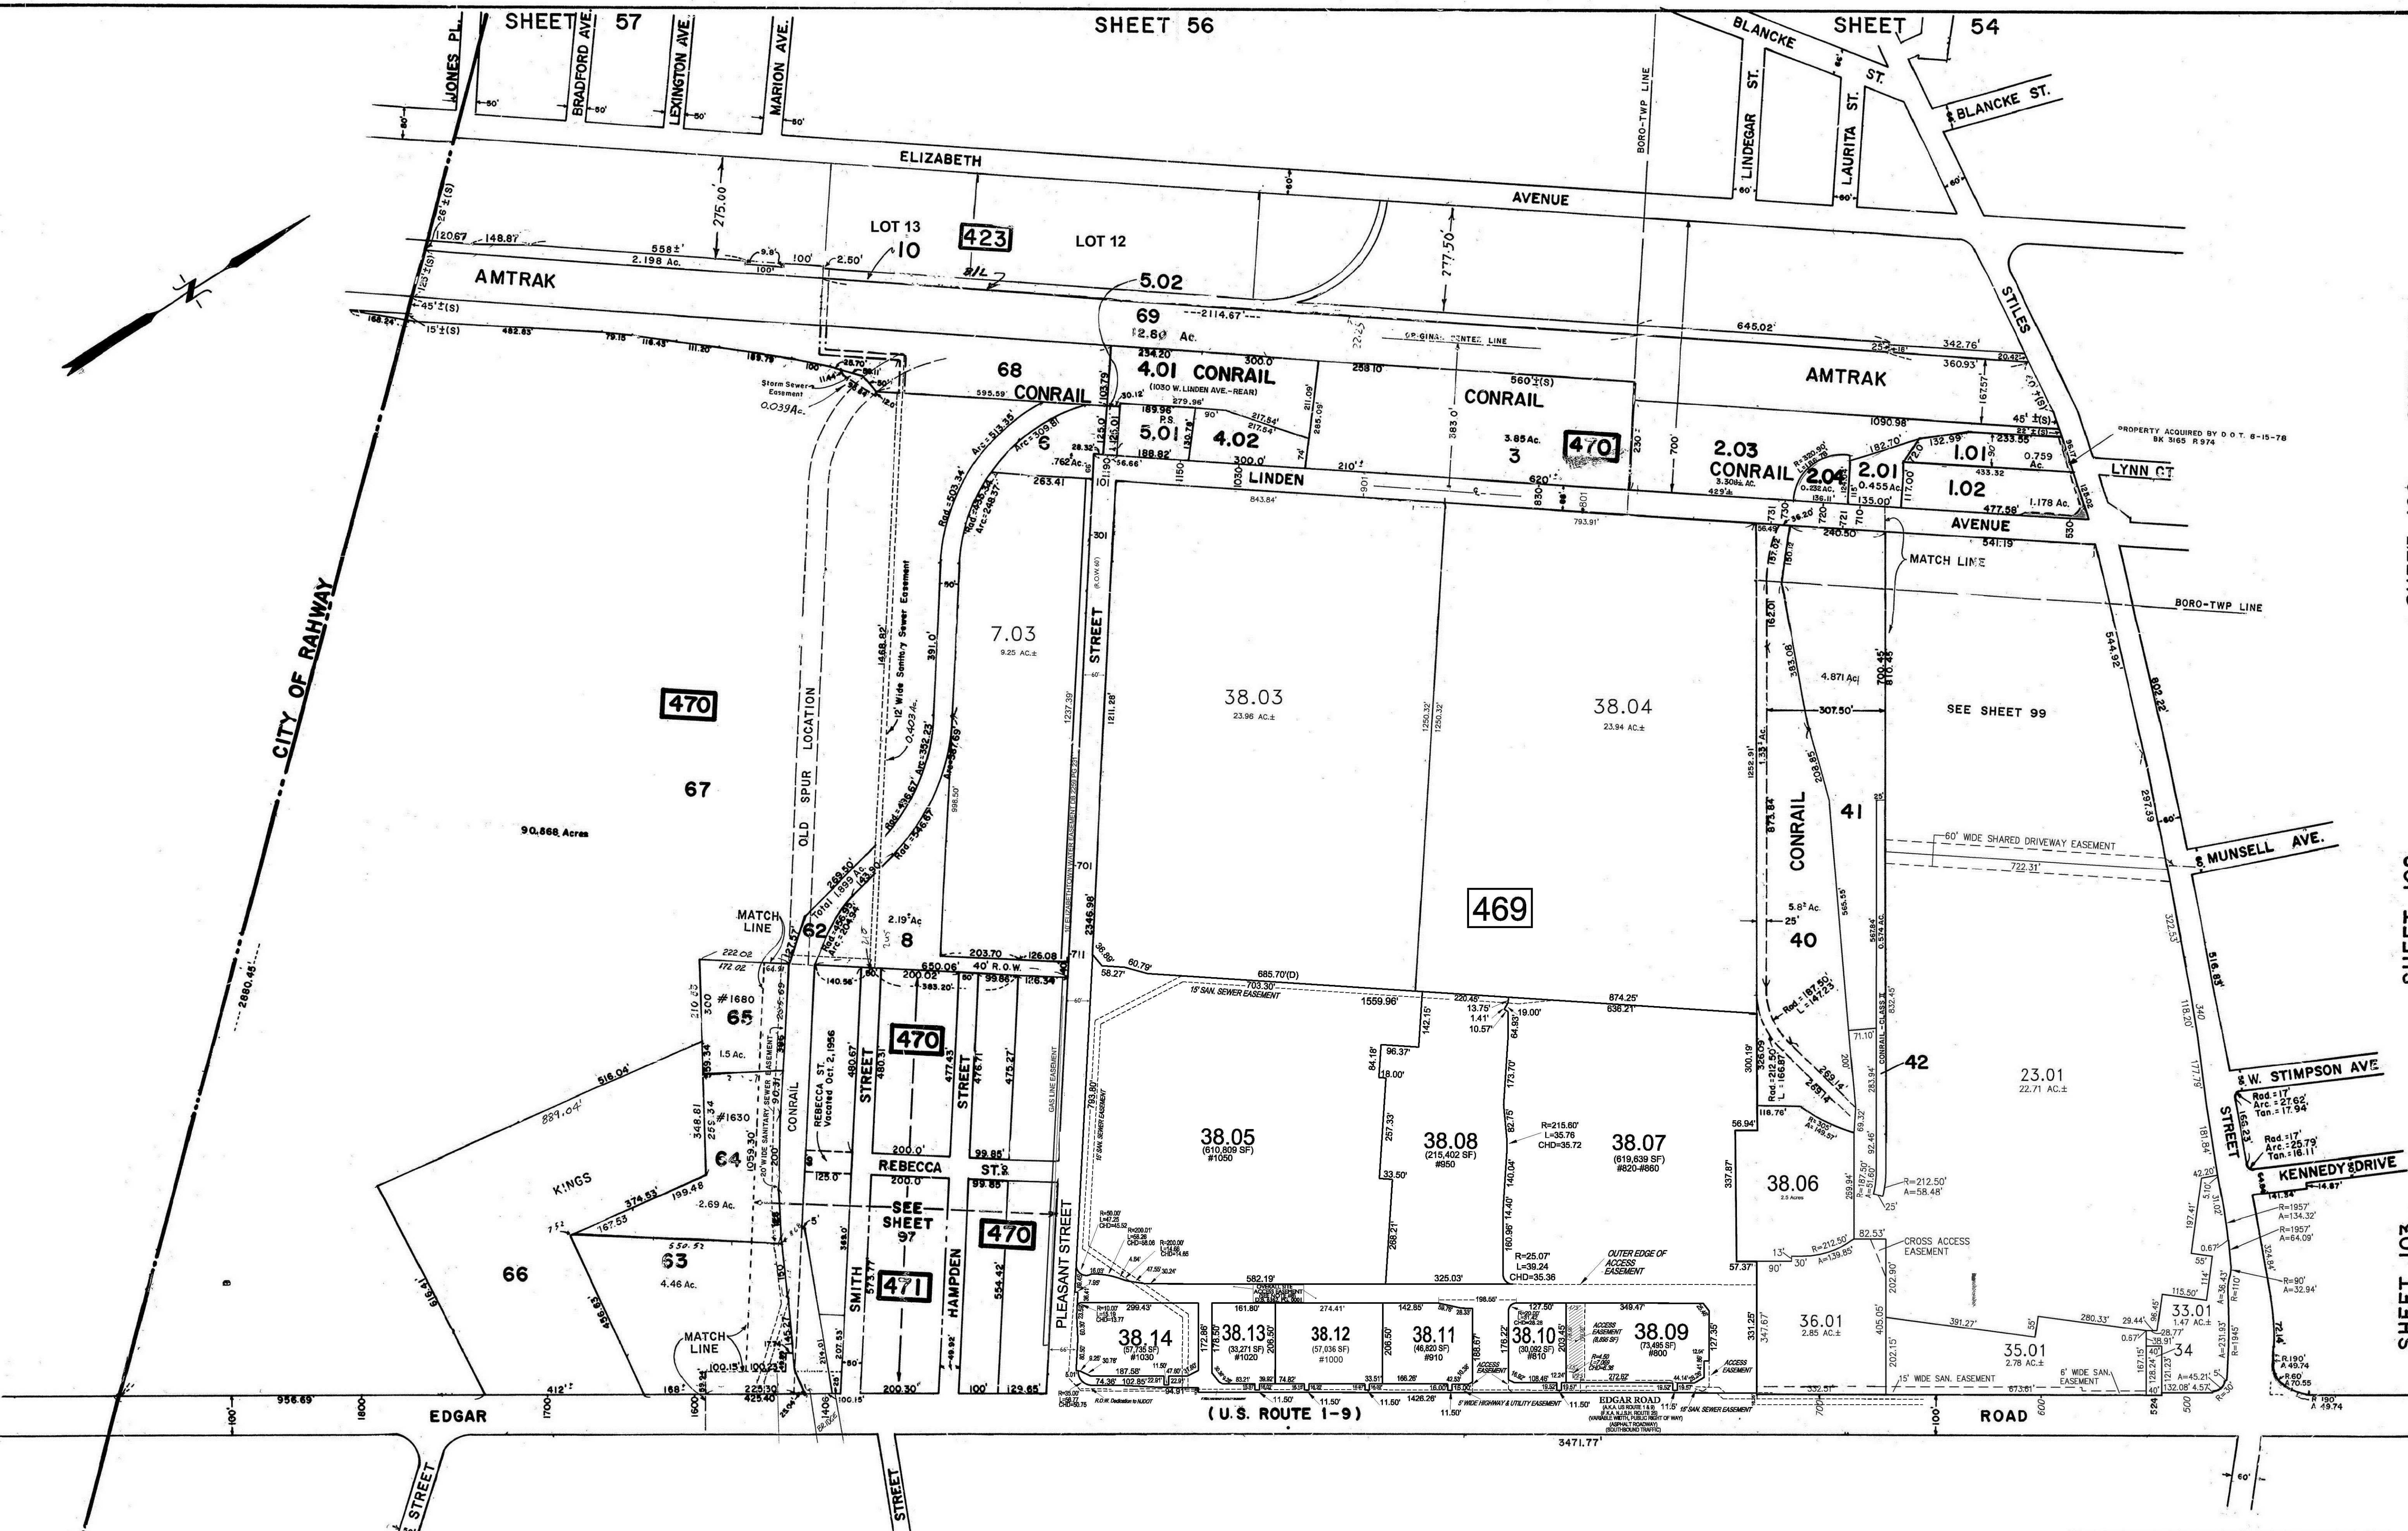

The Areas, Boundaries and Dimensions shown on this Tax Map are derived from Ground Surveys, Aerial Surveys and Recorded Plans, Maps, Deeds and Wills and are to be used for Assessment Purposes only.

NEW JERSEY DEPARTMENT OF THE TREASURY
DIVISION OF TAXATION
PUBLIC UTILITY TAX BUREAU
APPROVED AS A TAX MAP PURSUANT TO THE PROVISIONS OF THE PUBLIC UTILITY TAX BUREAU ACT, P.L. 1974-118, LAWS OF 1974, CHAPTER 118, FOR THE DIRECTOR, DIVISION OF TAXATION.
BY *J. A. Ziemian* S. E. L. S.
DATE JAN 16 1974 REGULAR No 529

TAX MAP
CITY OF LINDEN
UNION COUNTY, NEW JERSEY
SCALE: 1"=200' DATE: MARCH 1973
JOHN A. ZIEMIAN - CITY ENGINEER
THOMAS J. STRAPP - ASST. CITY ENGINEER