


REV.	DATE	DESCRIPTION	BY
5	8/27/72	BLOCK 560 LOT 2.01	R.G.S.
4	6/2/70	BLOCK 563 LOT 1 (SOLD)	R.G.S.
3	12/1/60	BLOCK 563 LOTS 1, 2, 3, 4, 37	R.G.S.
2	12/1/59	BLOCK 560 LOT 2	R.G.S.
1	1/4/54	VACATE PART EDDY AVE 1/2 MI. ST. R.G.S.	R.G.S.

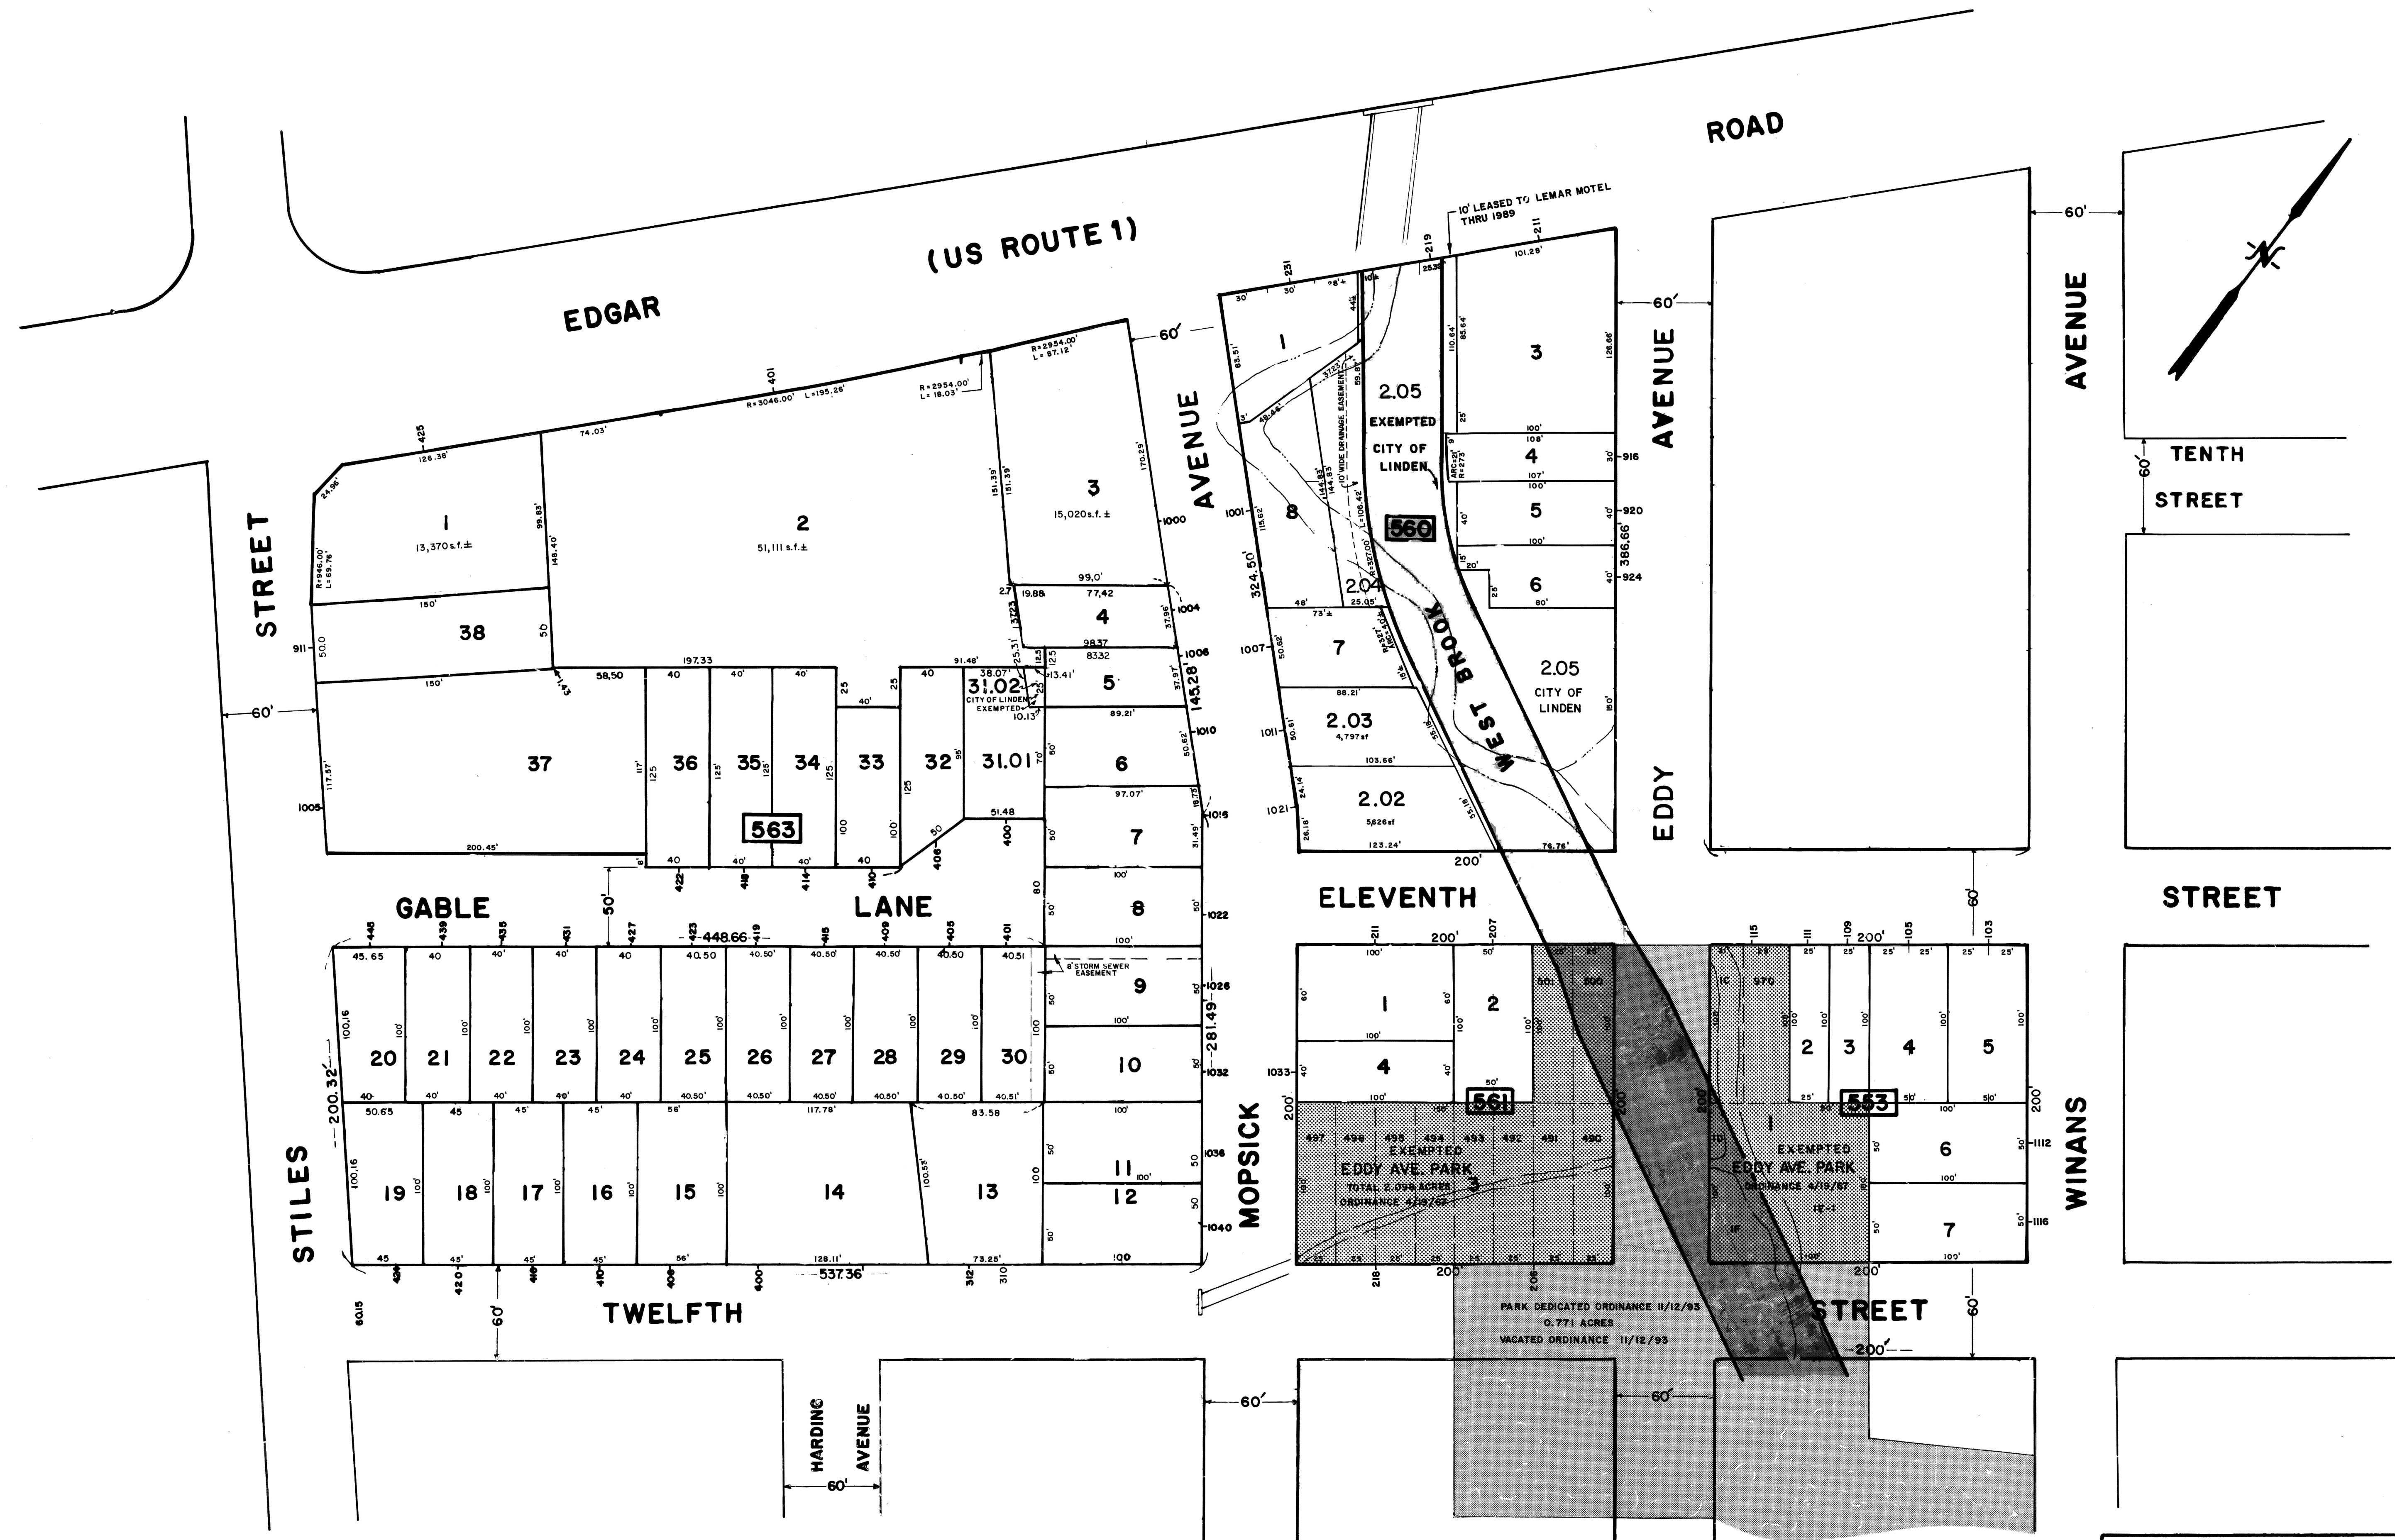

The Areas, Boundaries and Dimensions shown on this Tax Map are derived from Ground Surveys, Aerial Surveys and Recorded Plans, Maps, Deeds and Wills, and are to be used for Assessment Purposes only.

NEW JERSEY DEPARTMENT OF THE TREASURY
DIVISION OF TAXATION
PUBLIC UTILITY TAX BUREAU
APPROVED AS A TAX MAP PURSUANT TO THE
PROVISIONS OF CHAPTER 174, L.A.S. 1974, BY
THE TAX INQUIRY DIVISION OF TAXATION
BY *J. A. Ziemian* L.S. 1974
DATE JAN 16 1974 SERIAL No. 629

TAX MAP
CITY OF LINDEN
UNION COUNTY, NEW JERSEY
SCALE: 1"=50' DATE: MARCH 1973
JOHN A. ZIEMIAN - CITY ENGINEER
THOMAS J. STRAPP - ASST. CITY ENGINEER