


REV.	DATE	DESCRIPTION	BY
3	3/23/71	BLOCK 565 LOT 1	R.S.
2	10/2/70	BLOCK 562 LOTS 18 & 19	R.S.
1	1/4/74	VACATE PART EDDY AVE & 12th ST.	R.S.

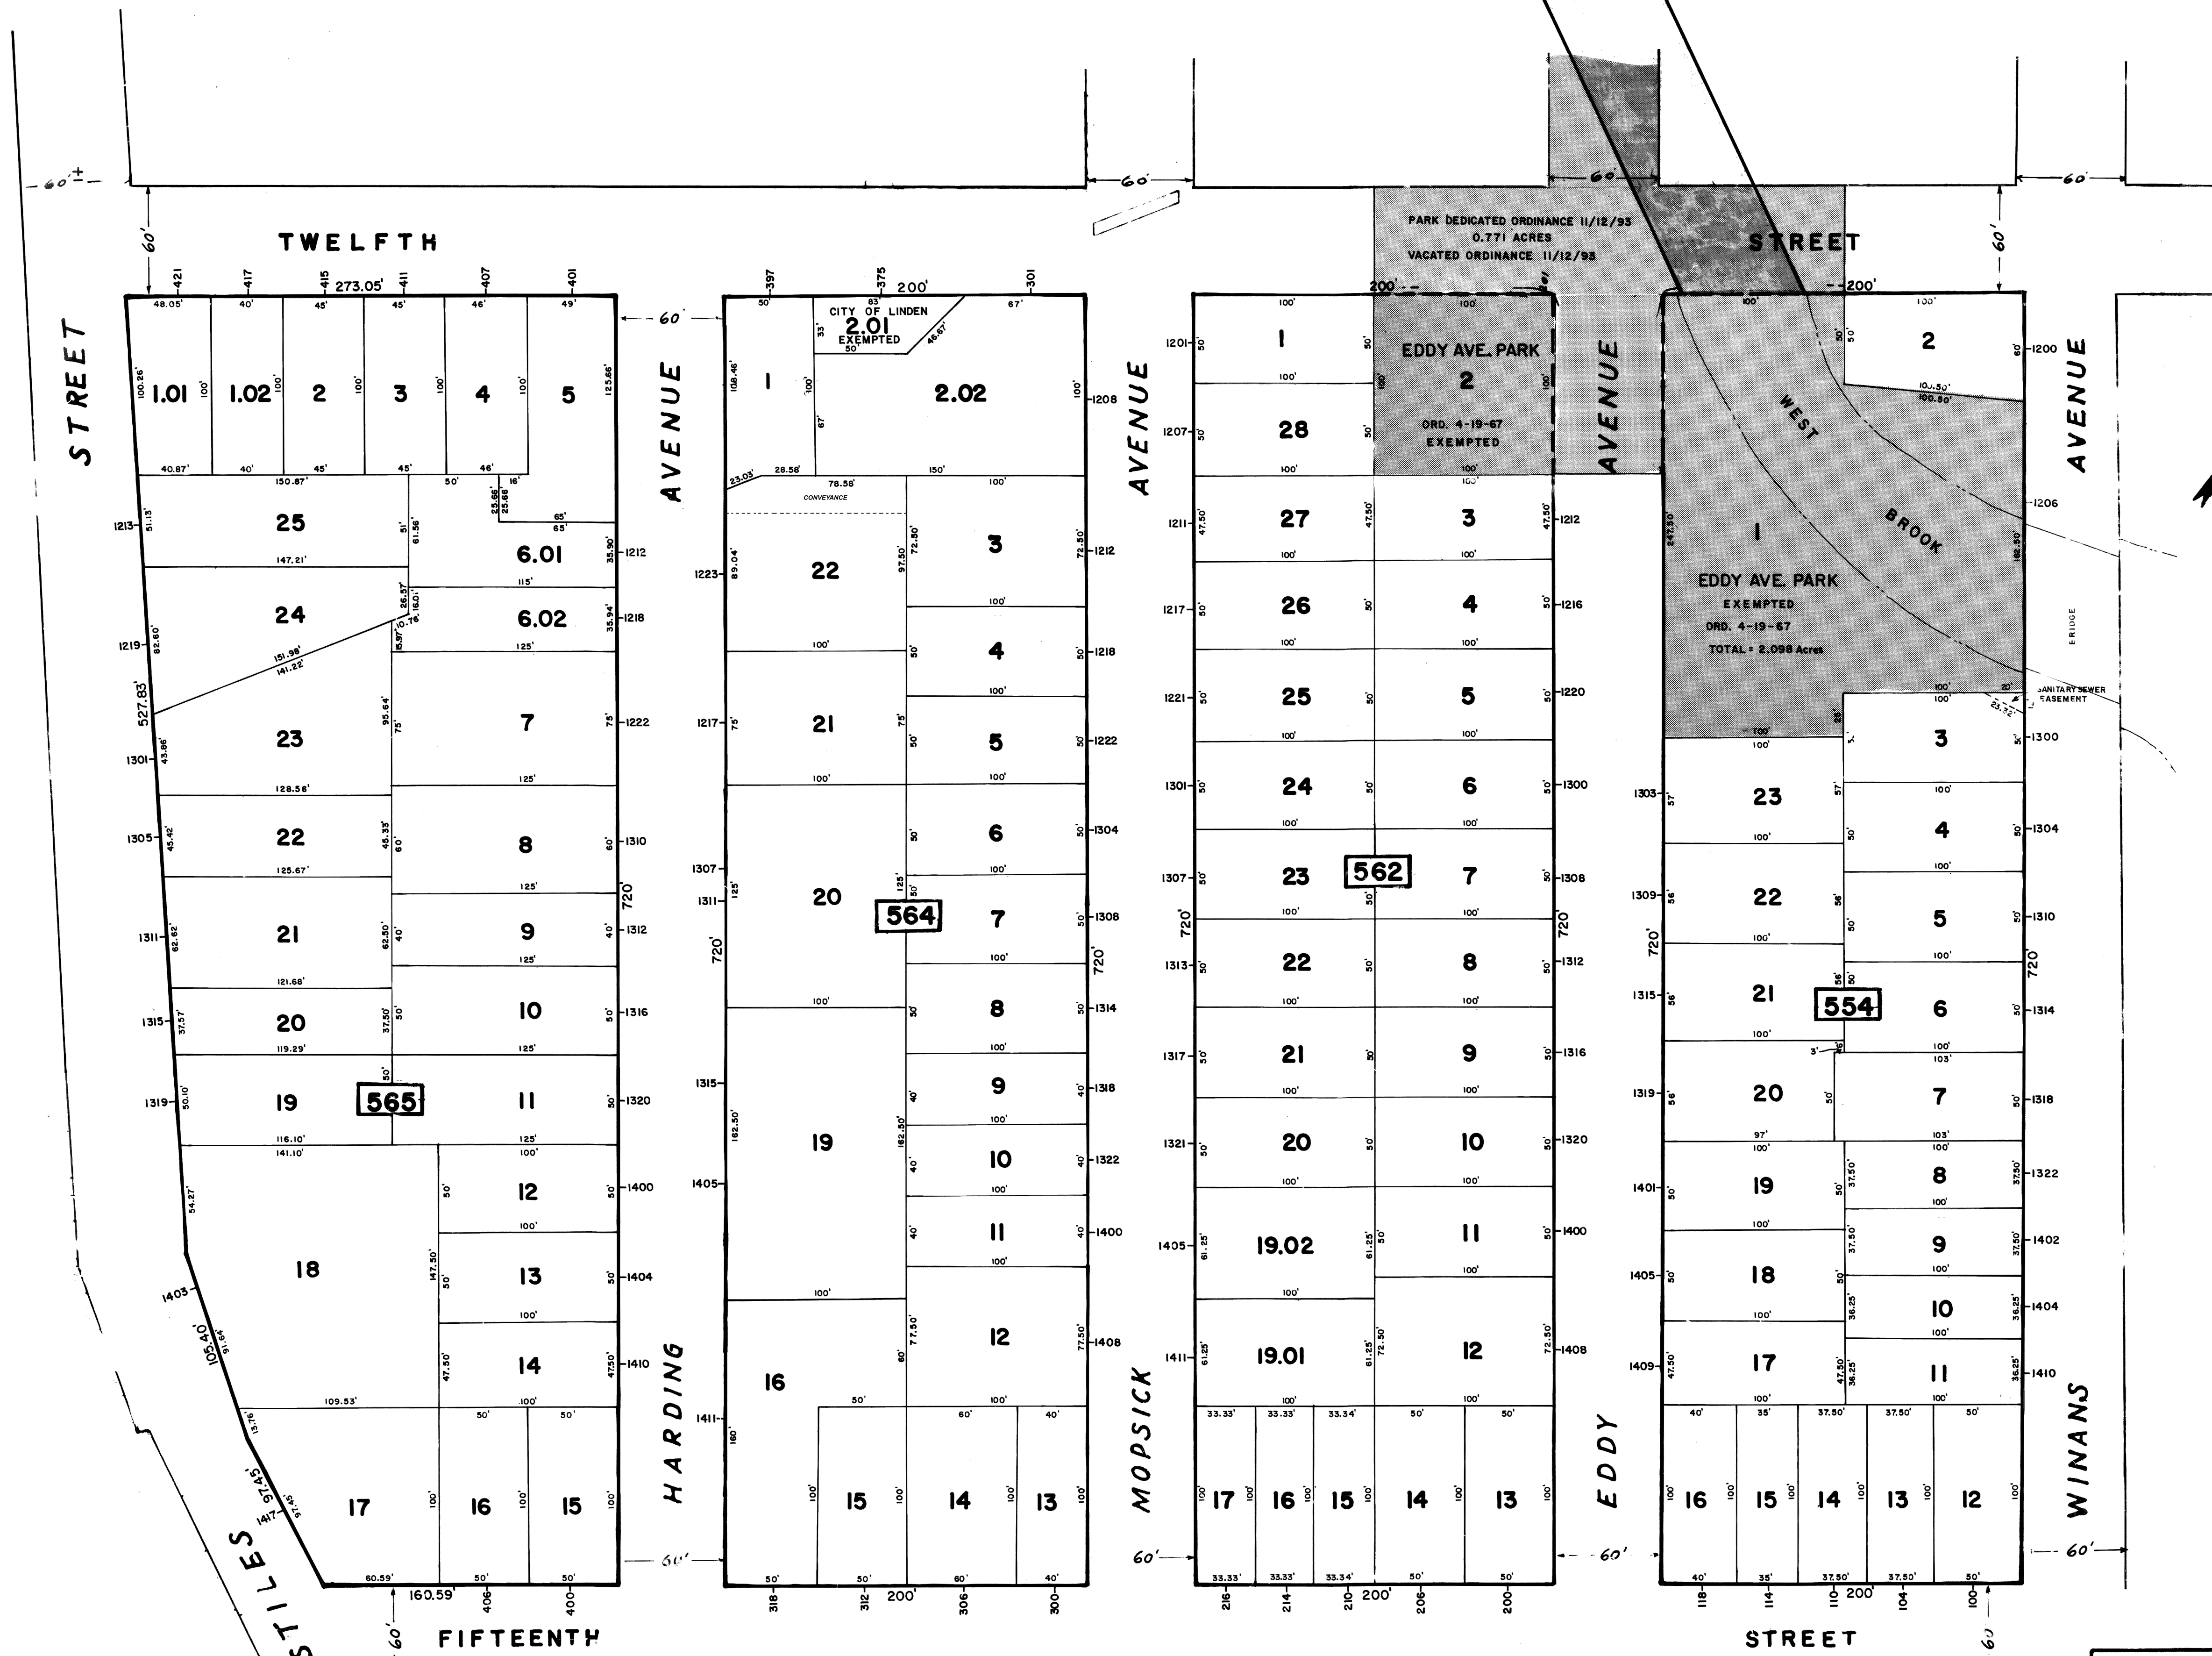

The Areas, Boundaries and Dimensions shown on this Tax Map are derived from Ground Surveys, Aerial Surveys and Recorded Plans, Maps, Deeds and Wills, and are to be used for Assessment Purposes only.

NEW JERSEY DEPARTMENT OF THE TREASURY
DIVISION OF TAXATION
PUBLIC UTILITY TAX BUREAU
APPROVED AS A TAX MAP PURSUANT TO THE
PROVISIONS OF CHAPTER 128, LAW 1970, N.J.S.
FOR THE DIVISION OF TAXATION
J. A. Ziemian, E. A. S.
DATE: JAN 16 1974 SERIAL No. 529

TAX MAP
CITY OF LINDEN
UNION COUNTY, NEW JERSEY
SCALE: 1" = 50' DATE: MARCH 1973
JOHN A. ZIEMIAN - CITY ENGINEER
THOMAS J. STRAPP - ASST. CITY ENGINEER