


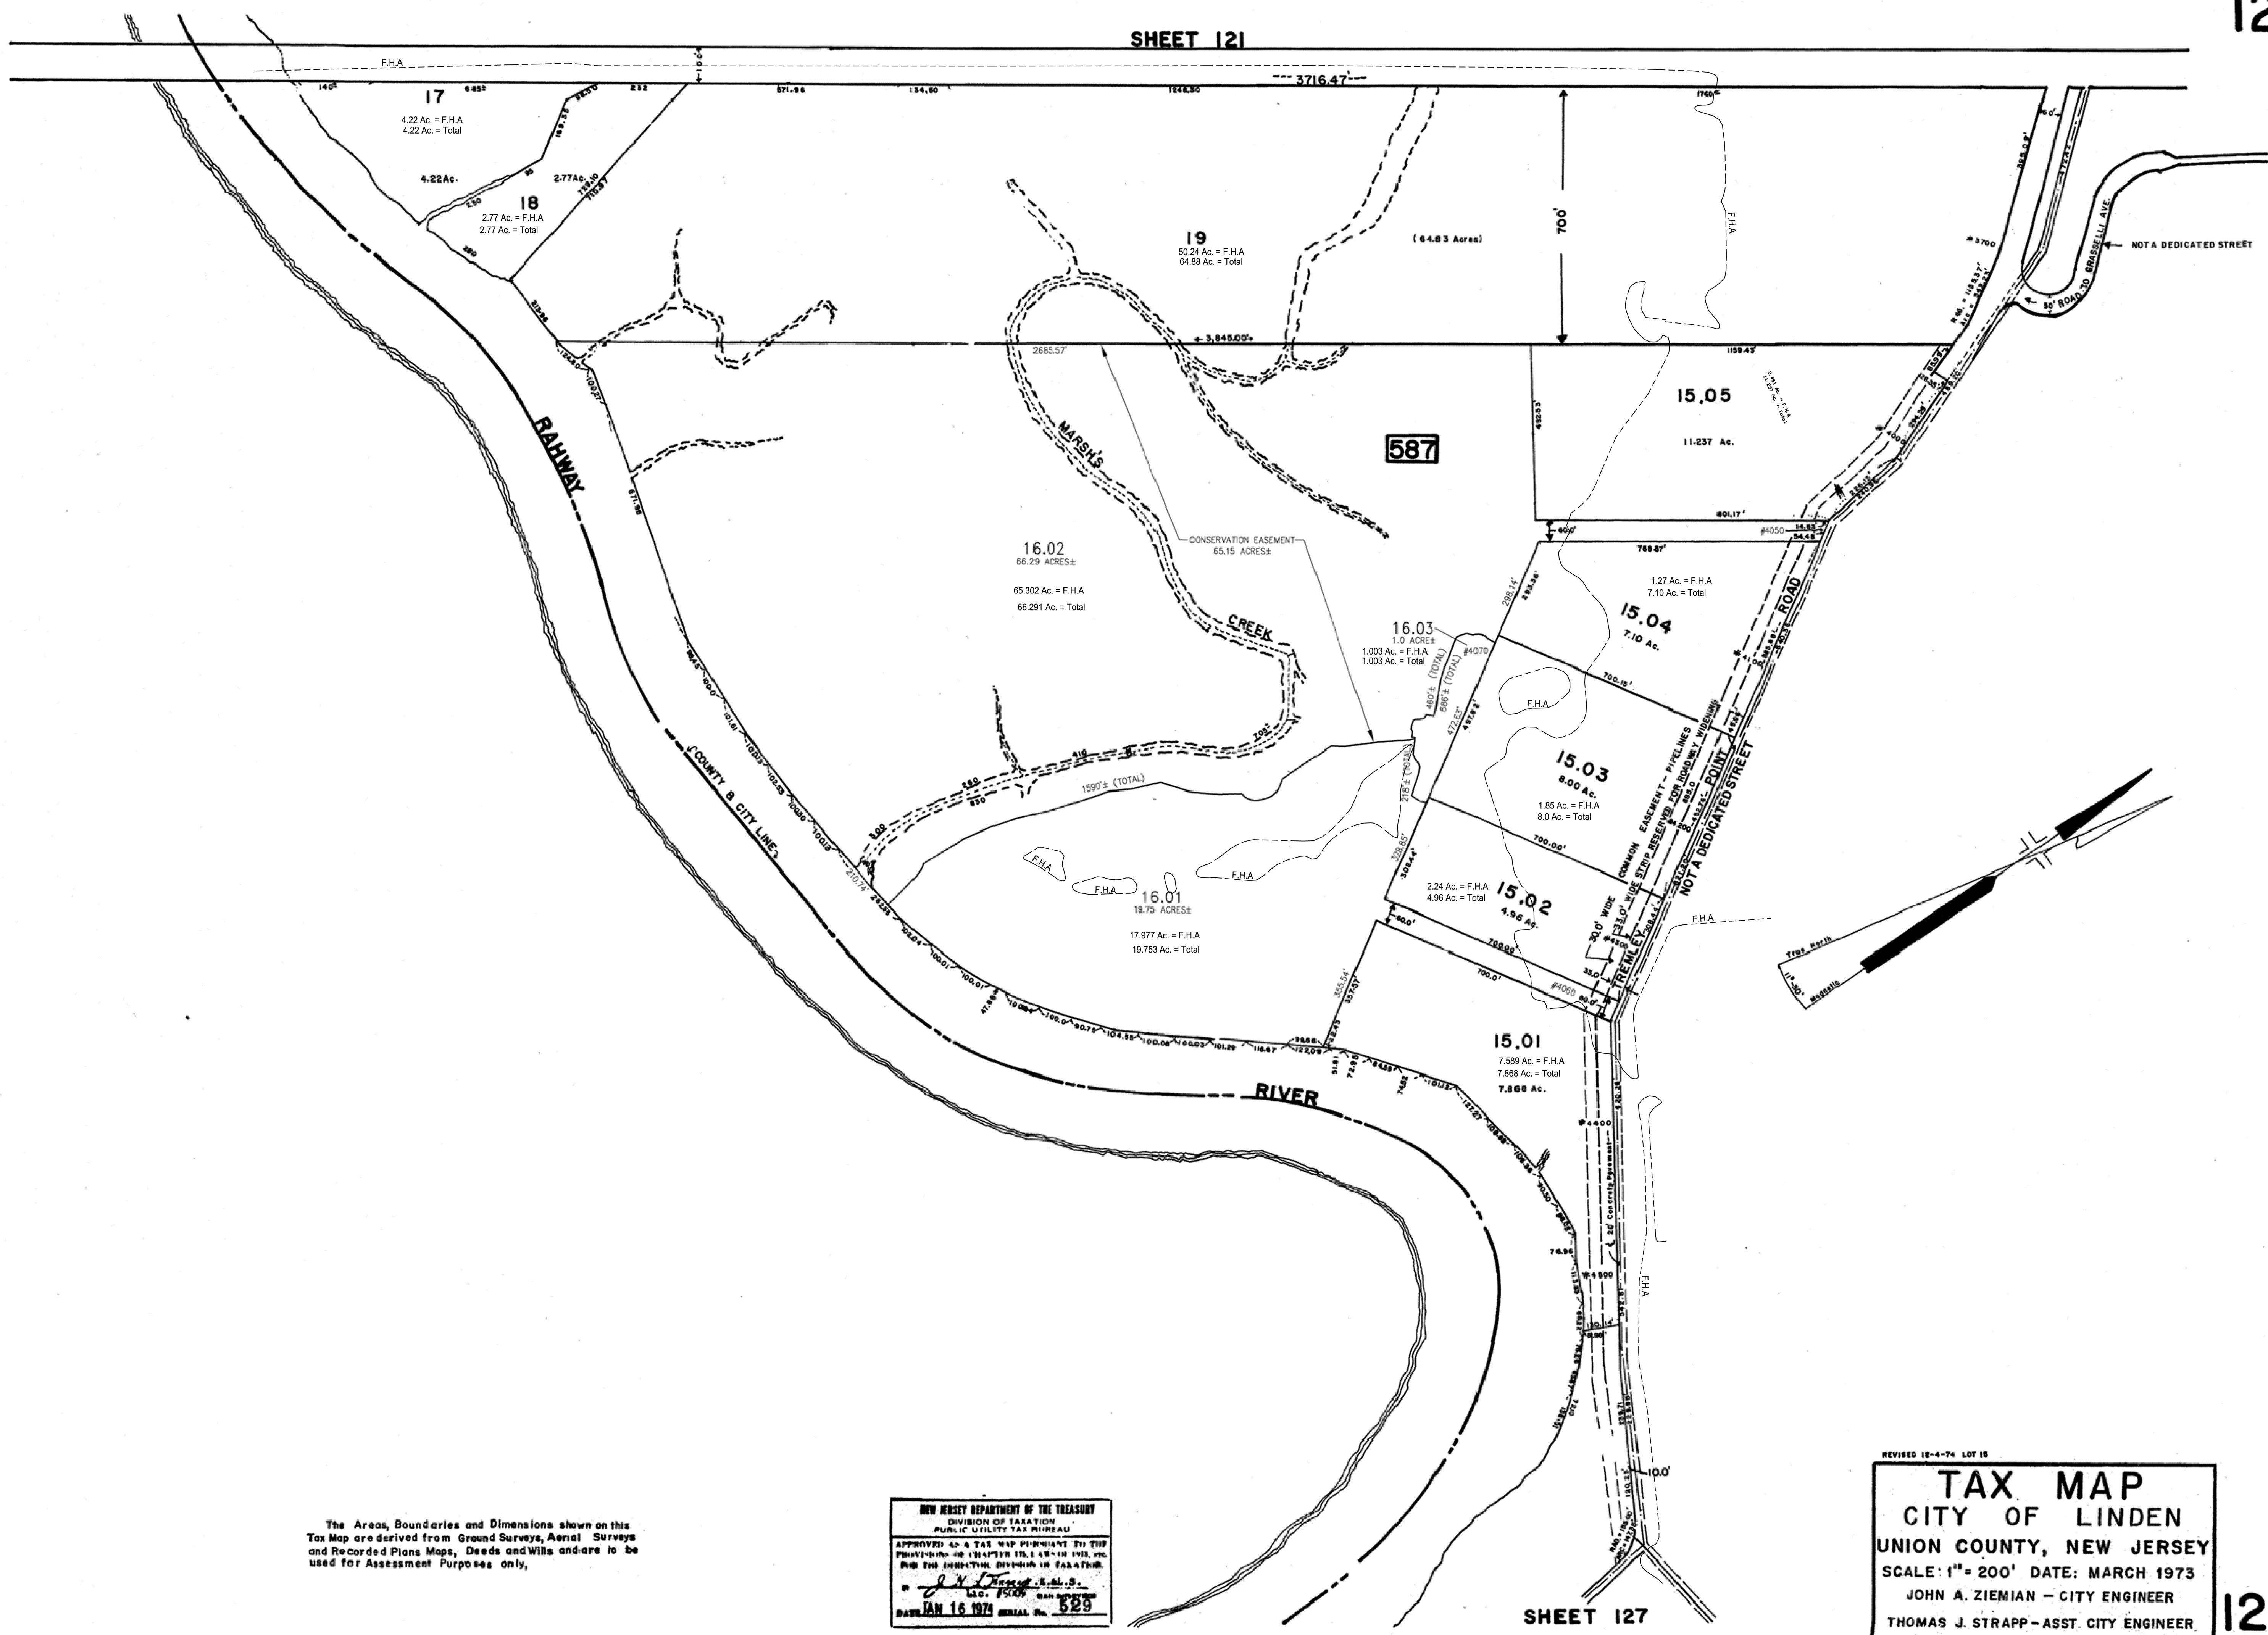

REV	DATE	DESCRIPTION	BY
1	11/10/74	BLOCK 587 LOTS 14, 15.01	B.A.S.
2	7/7/2018	BLOCK 587, LOTS 16.01, 16.02 & 16.03 C.E.A.	

The Areas, Boundaries and Dimensions shown on this Tax Map are derived from Ground Surveys, Aerial Surveys and Recorded Plans Maps, Deeds and Wills and are to be used for Assessment Purposes only.

NEW JERSEY DEPARTMENT OF THE TREASURY
DIVISION OF TAXATION
PUBLIC UTILITY TAX BUREAU
APPROVED AS A TAX MAP PRESENT TO THE
COMMISSIONER OF REVENUE JULY 18, 1974, BY
THE DIVISION OF TAXATION
J. V. [Signature]
DATE JAN 16 1974 SERIAL No. 529

REVISED 12-4-74 LOT 15
TAX MAP
CITY OF LINDEN
UNION COUNTY, NEW JERSEY
SCALE: 1" = 200' DATE: MARCH 1973
JOHN A. ZIEMIAN - CITY ENGINEER
THOMAS J. STRAPP - ASST. CITY ENGINEER