


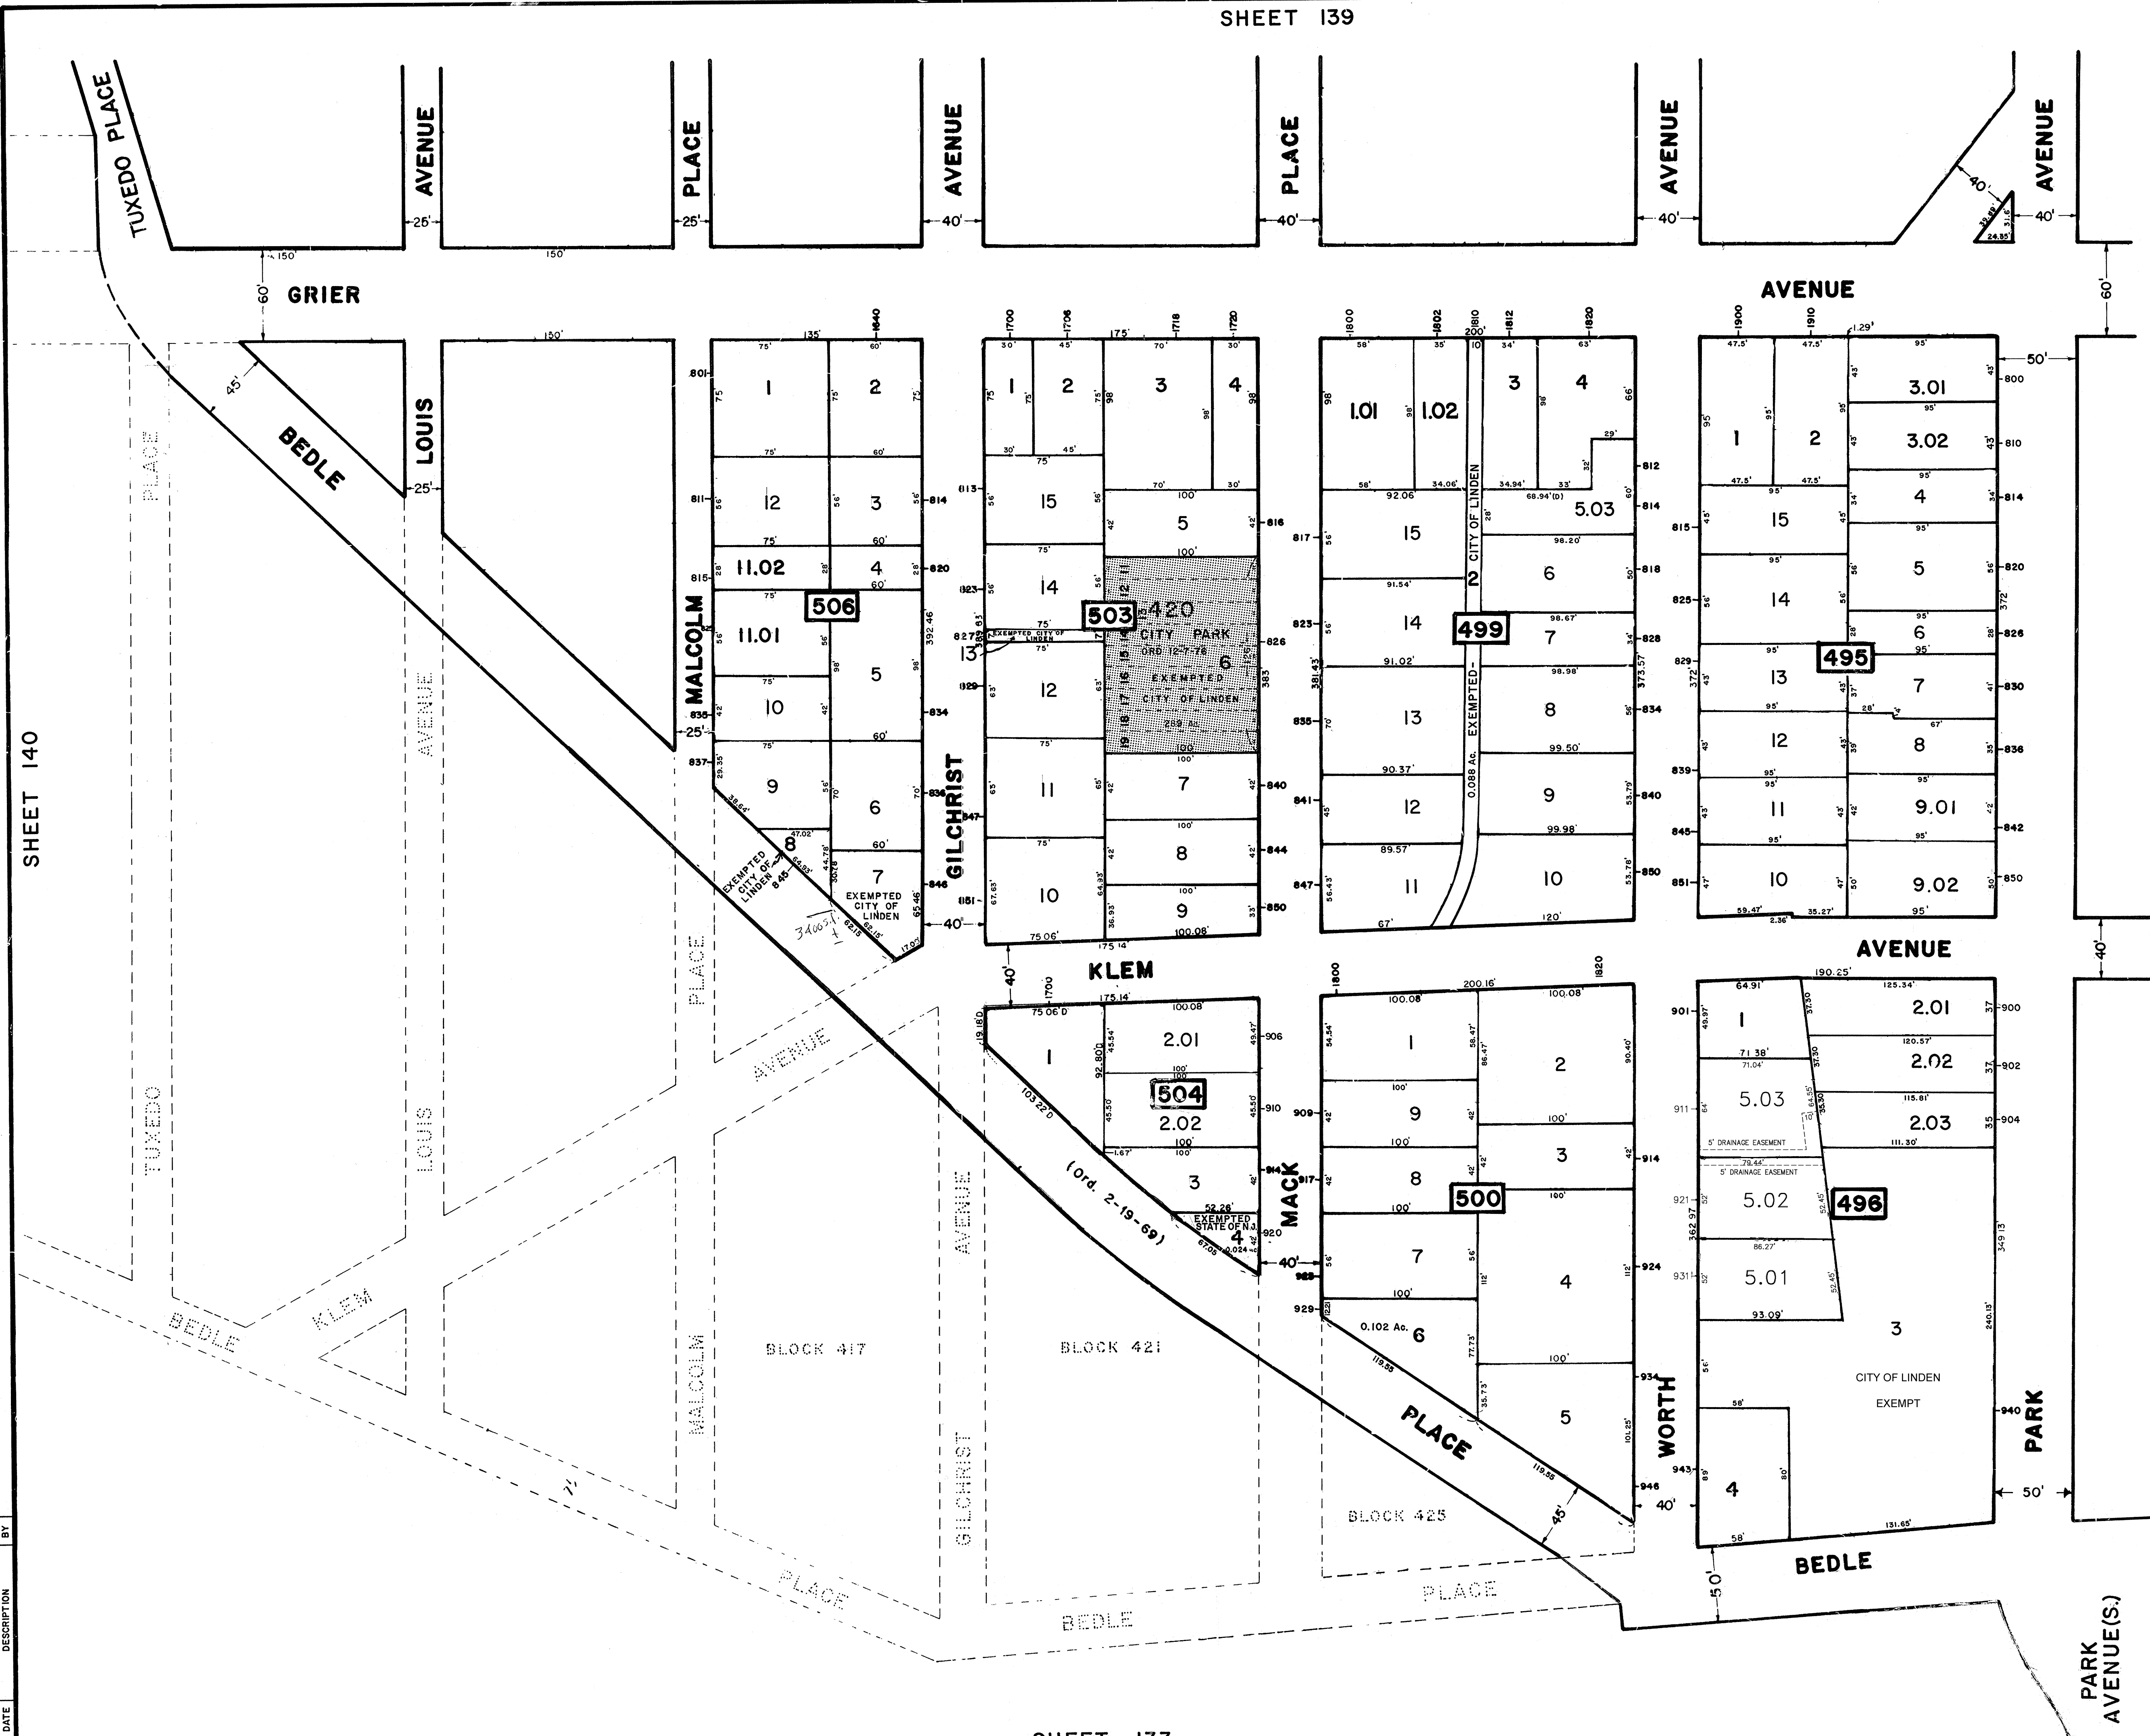

REV.	DATE	DESCRIPTION	BY
5	3/19/73	BLOCK 486, LOT 5.01-5.02, 5.03	KRZ
4	1/20/73	BLOCK 504 LOT 2	R.G.S.
3	5/18/72	BLOCK 495 LOTS 5.01, 5.02	R.G.S.
2	10/6/62	BLOCK 500 LOT 6	R.G.S.
1	5/2/69	BLOCK 495 LOT 3	R.G.S.

The Areas, Boundaries and Dimensions shown on this Tax Map are derived from Ground Surveys, Aerial Surveys and Recorded Plans, Maps, Deeds and Wills, and are to be used for Assessment Purposes only.

NEW JERSEY DEPARTMENT OF THE TREASURY
DIVISION OF TAXATION
PUBLIC UTILITY TAX BUREAU
APPROVED AS A TAX MAP PURSUANT TO THE
PROVISIONS OF CHAPTER 125, L.A.S. OF 1961, P.L.
FOR THE DIRECTOR, DIVISION OF TAXATION
BY *J. A. Ziemian* E.S., L.S.
DATE JAN 16 1974 SERIAL No. 529

TAX MAP
CITY OF LINDEN
UNION COUNTY, NEW JERSEY
SCALE: 1"=50' DATE: MARCH 1973
JOHN A. ZIEMIAN - CITY ENGINEER
THOMAS J. STRAPP - ASST. CITY ENGINEER