



DATE	NAME	REV.

KEY MAP 16

KEY MAP 9

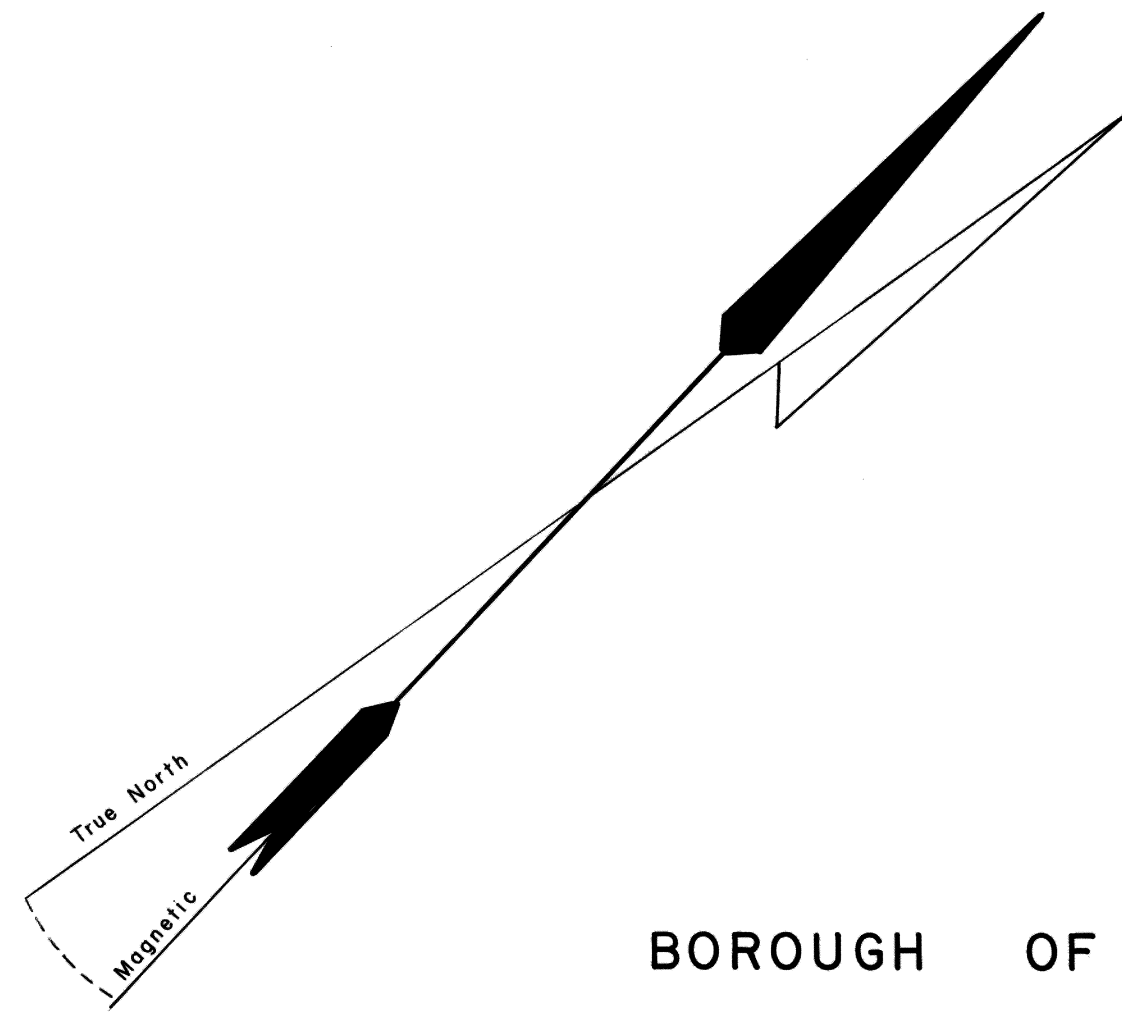

BOROUGH OF
CARTERET

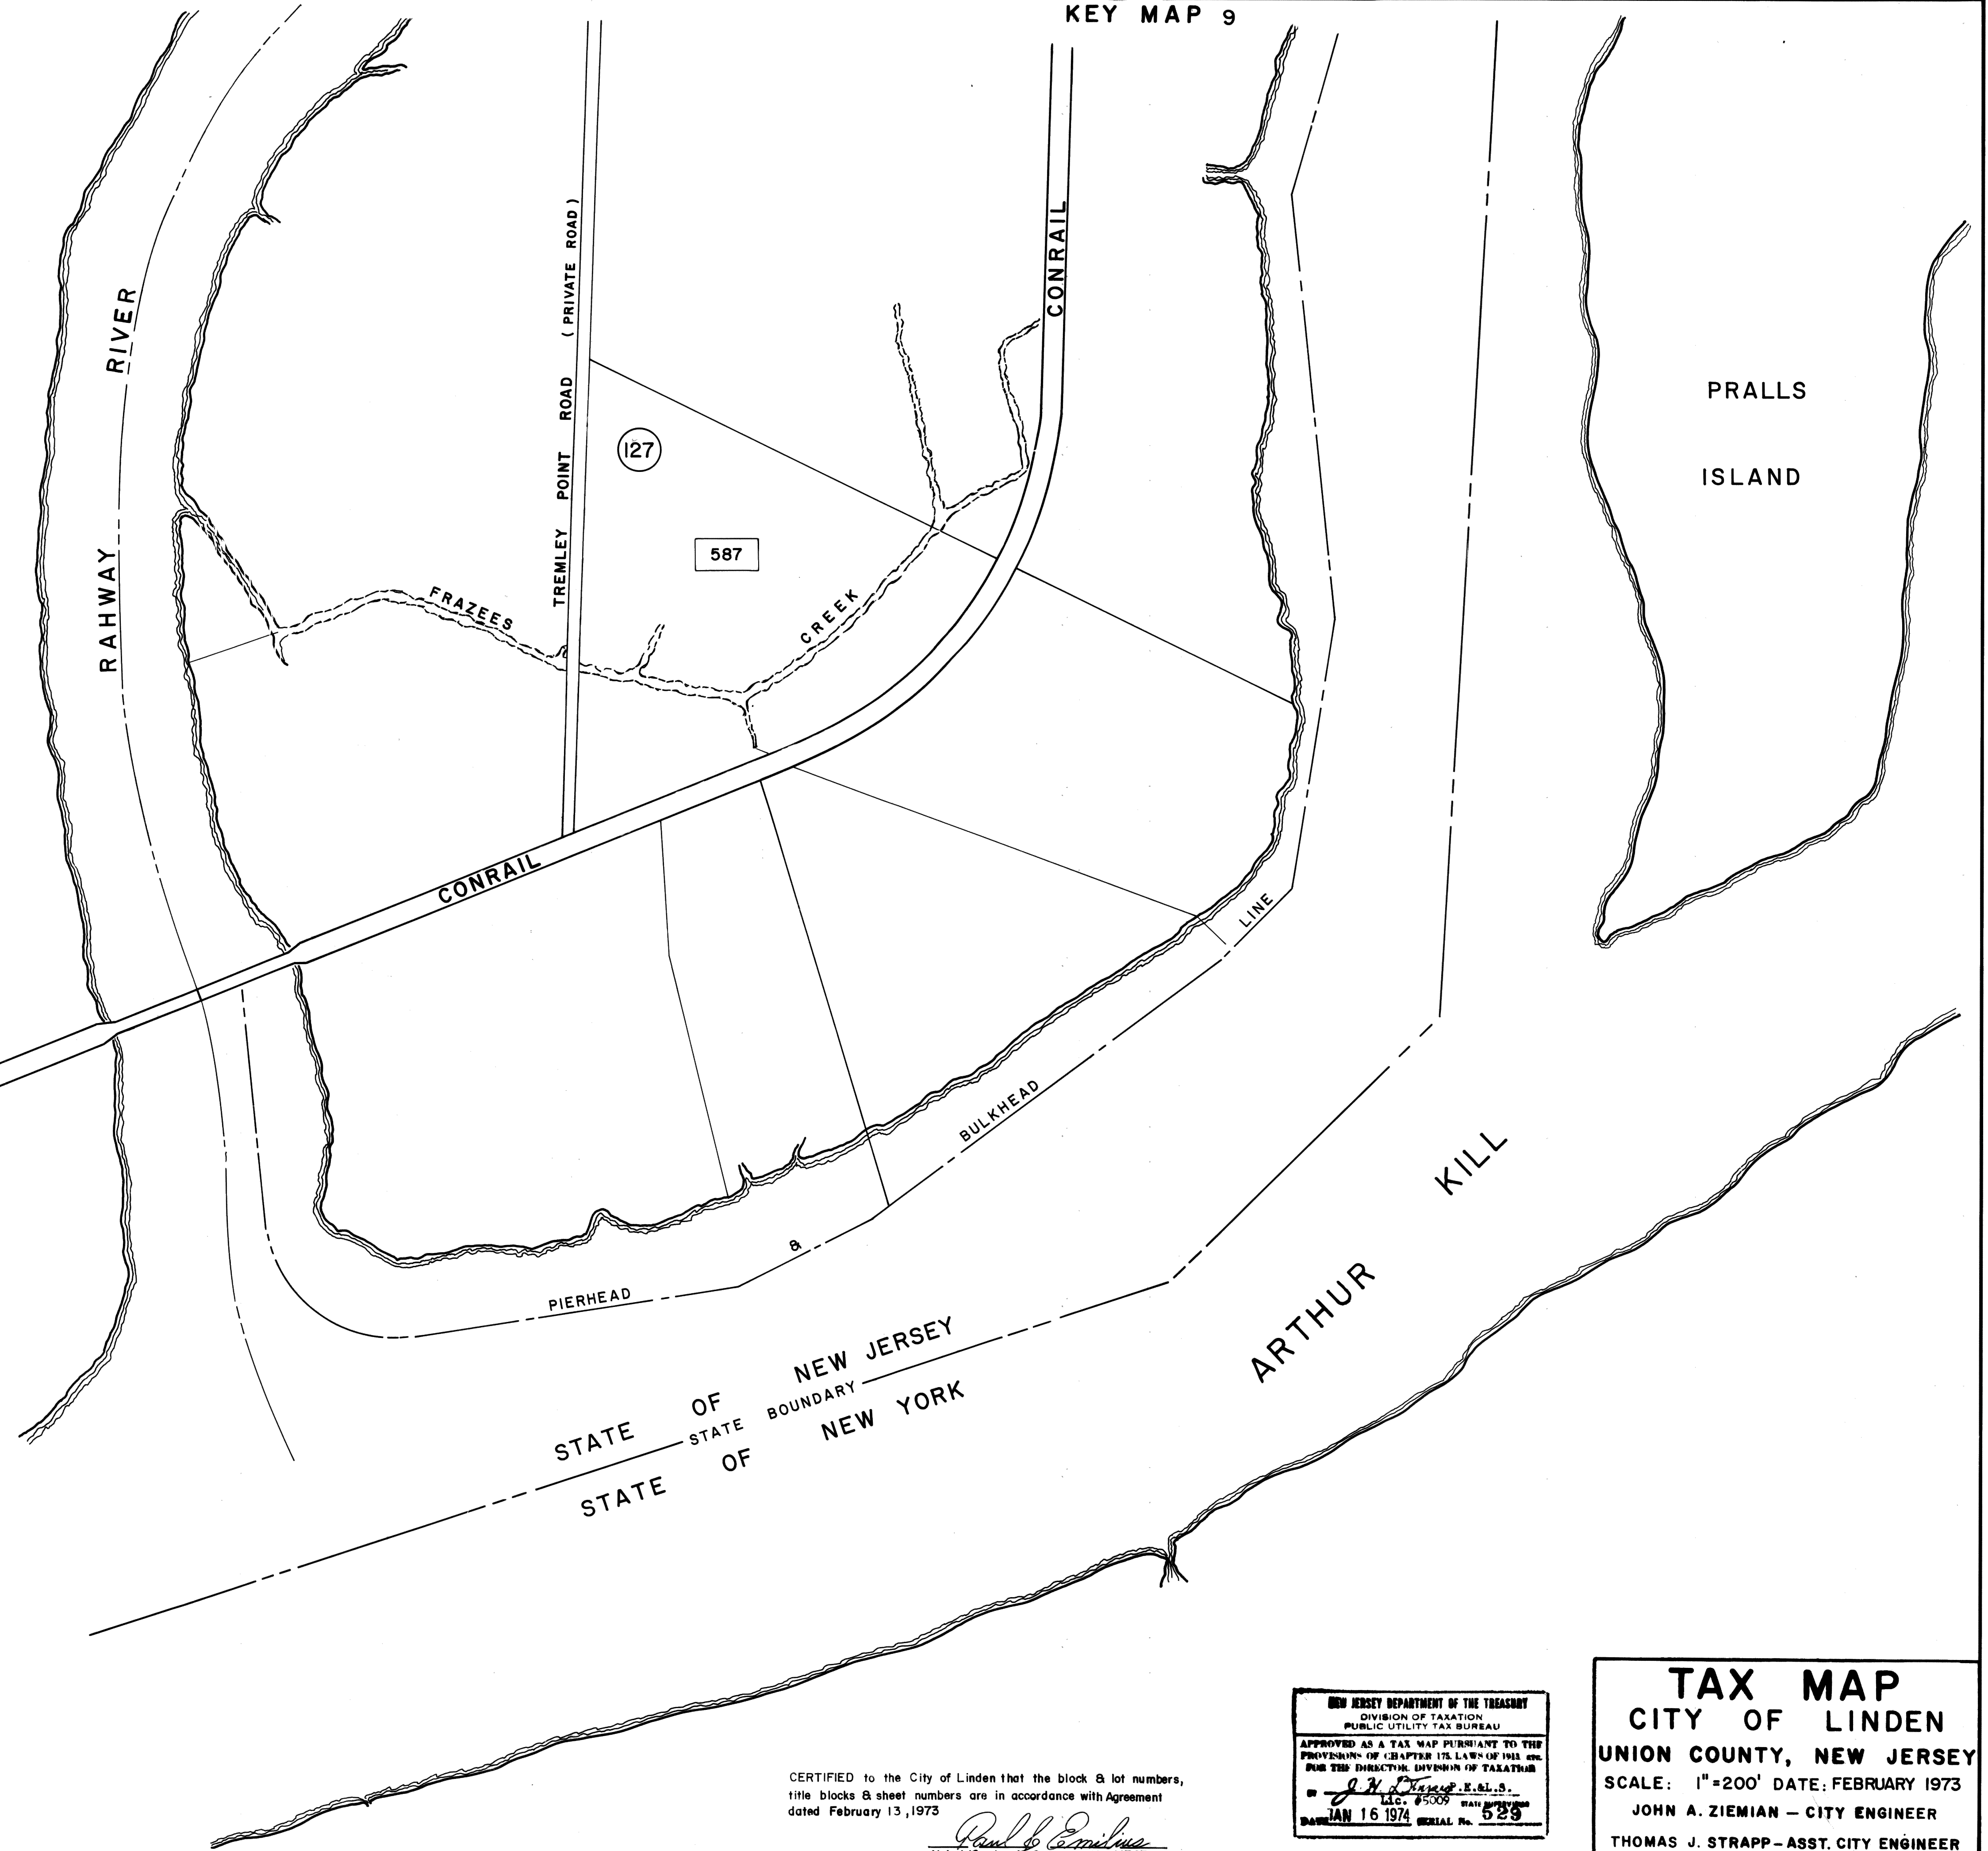

STATE OF NEW JERSEY
STATE OF NEW YORK
BOUNDARY

- LEGEND**
- SHEET NUMBER
 - BLOCK NUMBER
 - SHEET LIMIT

REV.	DATE	DESCRIPTION	BY

CERTIFIED to the City of Linden that the block & lot numbers, title blocks & sheet numbers are in accordance with Agreement dated February 13, 1973

Paul J. Emilius
N.J. Lic. Land Surveyor No. 11363

NEW JERSEY DEPARTMENT OF THE TREASURY
DIVISION OF TAXATION
PUBLIC UTILITY TAX BUREAU

APPROVED AS A TAX MAP PURSUANT TO THE PROVISIONS OF CHAPTER 17, LAWS OF 1961 AND FOR THE DIRECTOR, DIVISION OF TAXATION

J. A. Ziemian E.S.S.
L.C. #5009
JAN 16 1974 SERIAL No. 529

TAX MAP
CITY OF LINDEN
UNION COUNTY, NEW JERSEY

SCALE: 1"=200' DATE: FEBRUARY 1973
JOHN A. ZIEMIAN - CITY ENGINEER
THOMAS J. STRAPP - ASST. CITY ENGINEER

DRAFTING ONLY - UPDATED BY PAUL J. EMILIUS & ASSOCIATES