


DATE	NAME	REV.
12/31/91	MATTHEW L. MARTINI L.S. 30088	1
12/31/92	MATTHEW L. MARTINI L.S. 30088	2
12/31/93	MATTHEW L. MARTINI L.S. 30088	3
12/31/94	MATTHEW L. MARTINI L.S. 30088	4
12/31/95	MATTHEW L. MARTINI L.S. 30088	5

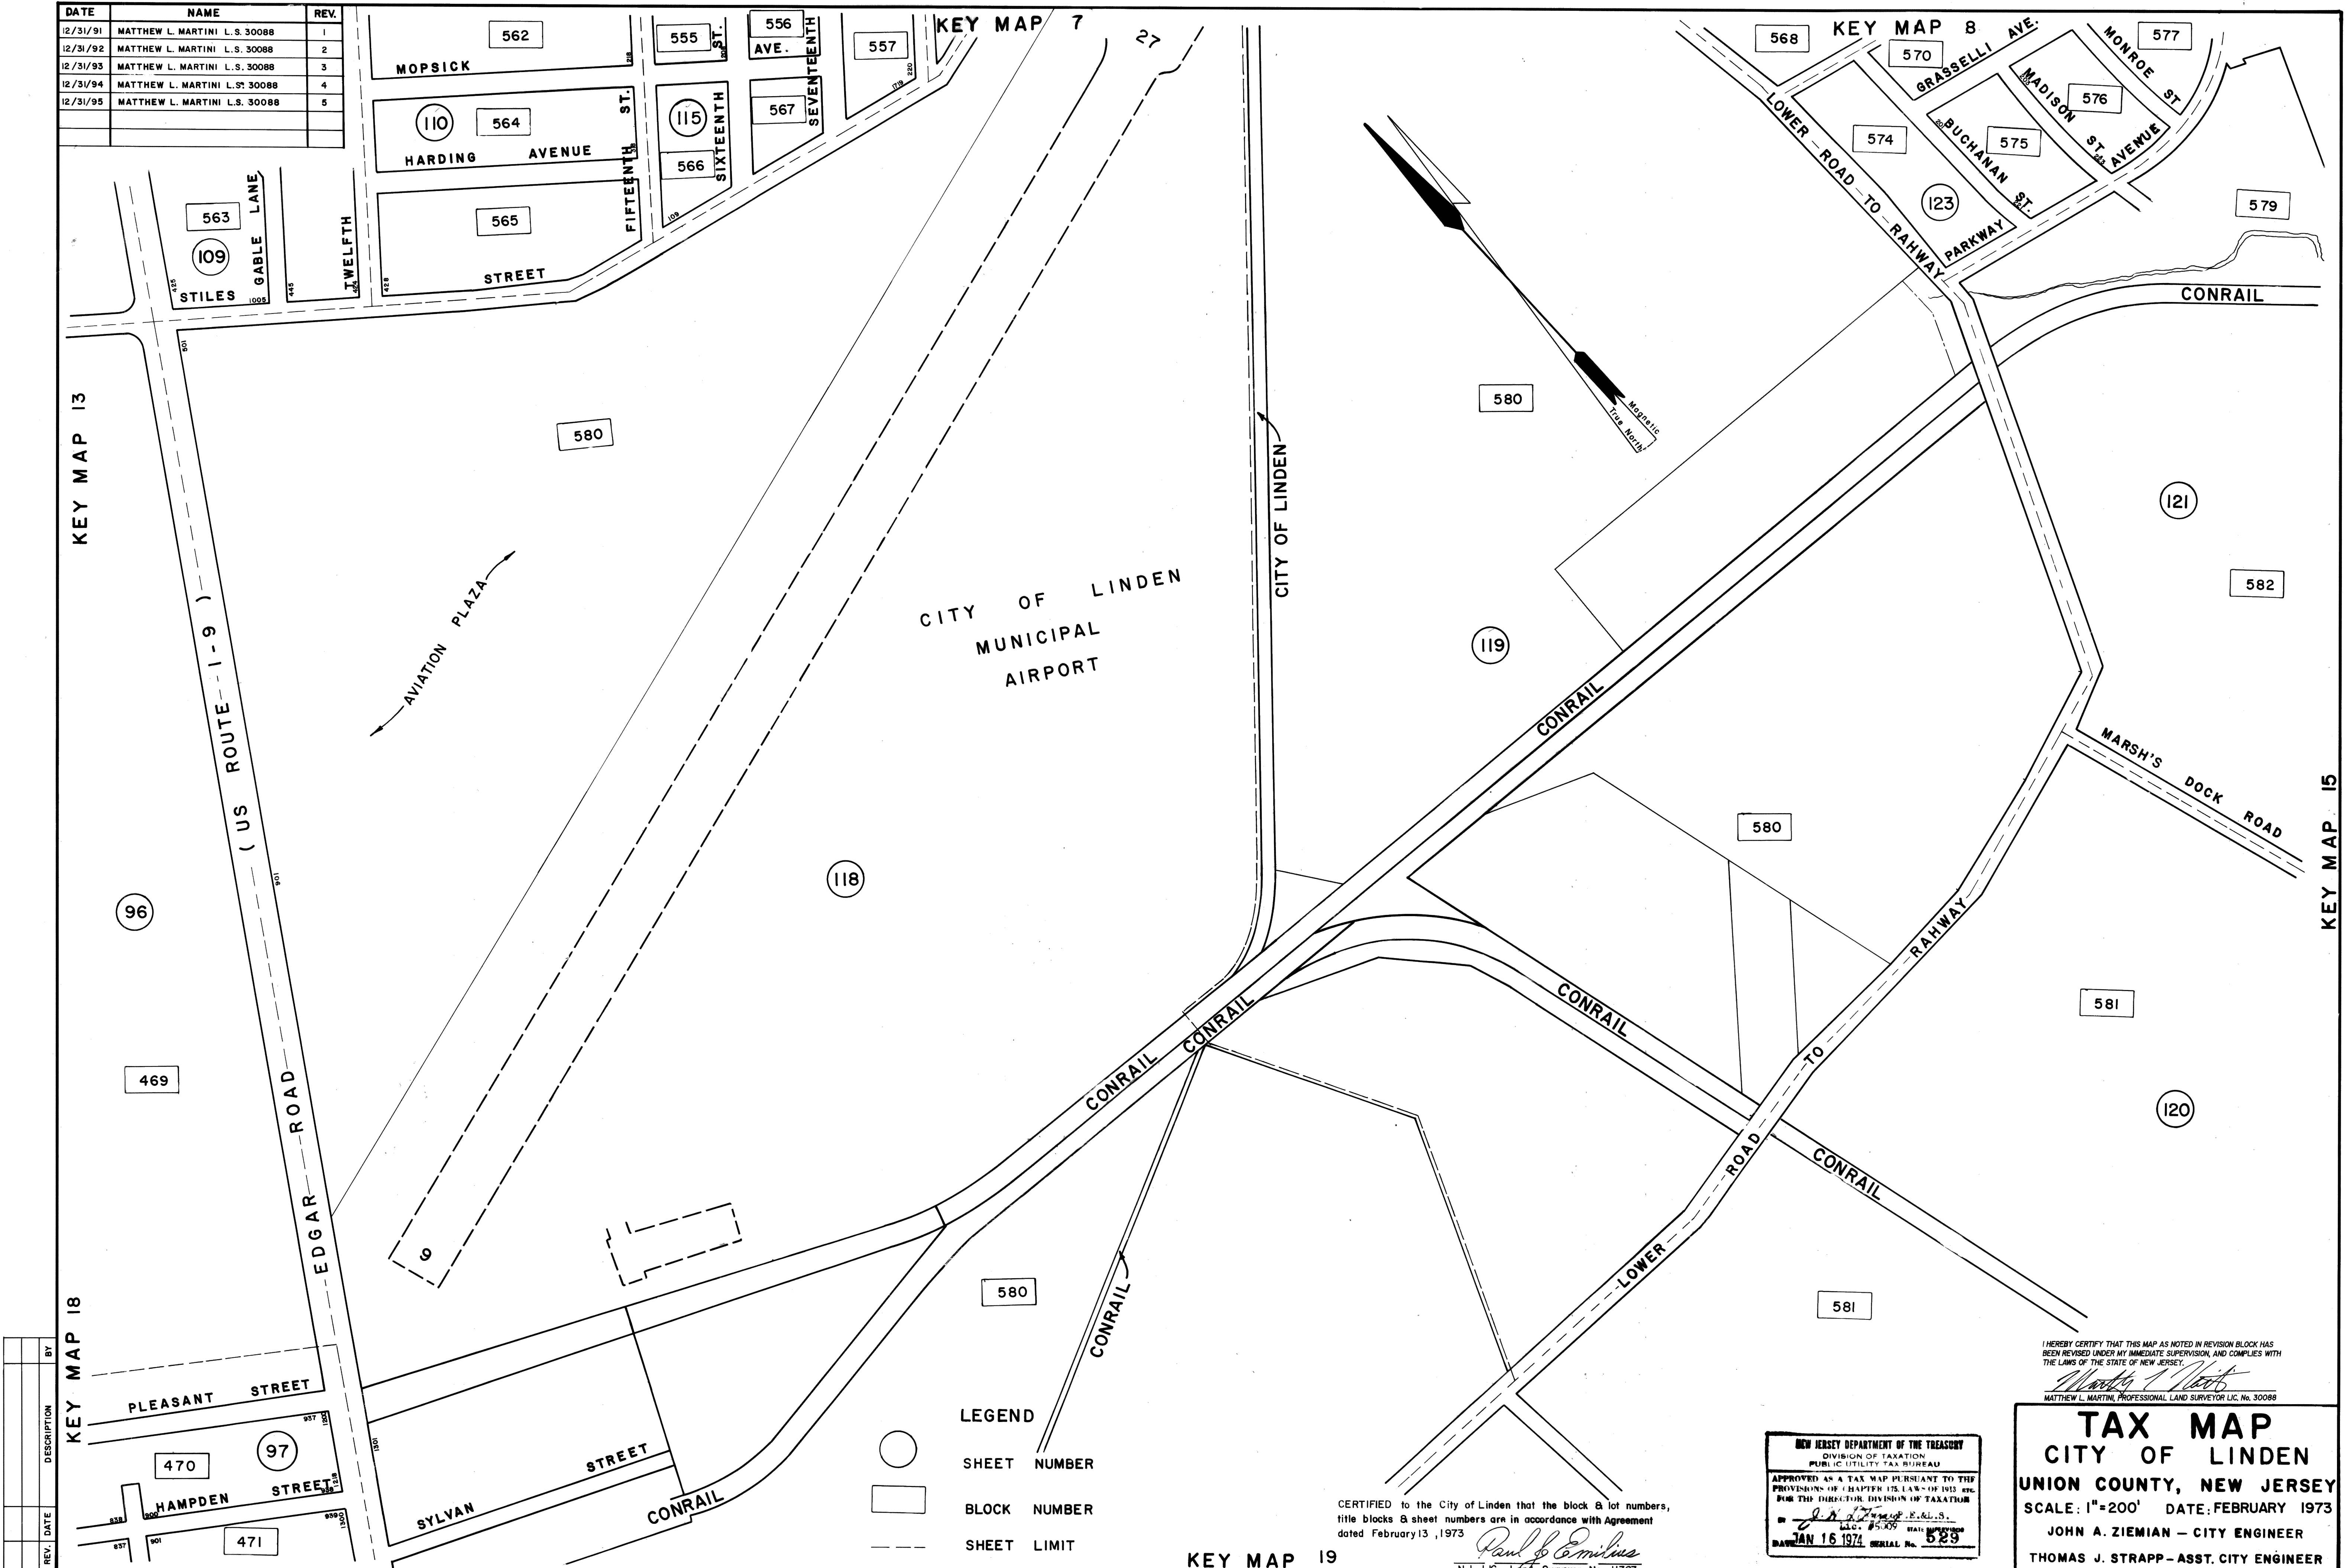

I HEREBY CERTIFY THAT THIS MAP AS NOTED IN REVISION BLOCK HAS BEEN REVISED UNDER MY IMMEDIATE SUPERVISION, AND COMPLIES WITH THE LAWS OF THE STATE OF NEW JERSEY.
Matthew L. Martini
MATTHEW L. MARTINI, PROFESSIONAL LAND SURVEYOR L.C. No. 30088

TAX MAP
CITY OF LINDEN
UNION COUNTY, NEW JERSEY
SCALE: 1"=200' DATE: FEBRUARY 1973
JOHN A. ZIEMIAN - CITY ENGINEER
THOMAS J. STRAPP - ASST. CITY ENGINEER

NEW JERSEY DEPARTMENT OF THE TREASURY
DIVISION OF TAXATION
PUBLIC UTILITY TAX BUREAU
APPROVED AS A TAX MAP PURSUANT TO THE PROVISIONS OF CHAPTER 125, L.A.S. OF 1915, AND FOR THE DIRECTOR, DIVISION OF TAXATION
IN *Paul J. Emilius* L.C. No. 11363
JAN 16 1974 SERIAL No. 523

CERTIFIED to the City of Linden that the block & lot numbers, title blocks & sheet numbers are in accordance with Agreement dated February 13, 1973
Paul J. Emilius
N.J. L.C. Land Surveyor No. 11363