


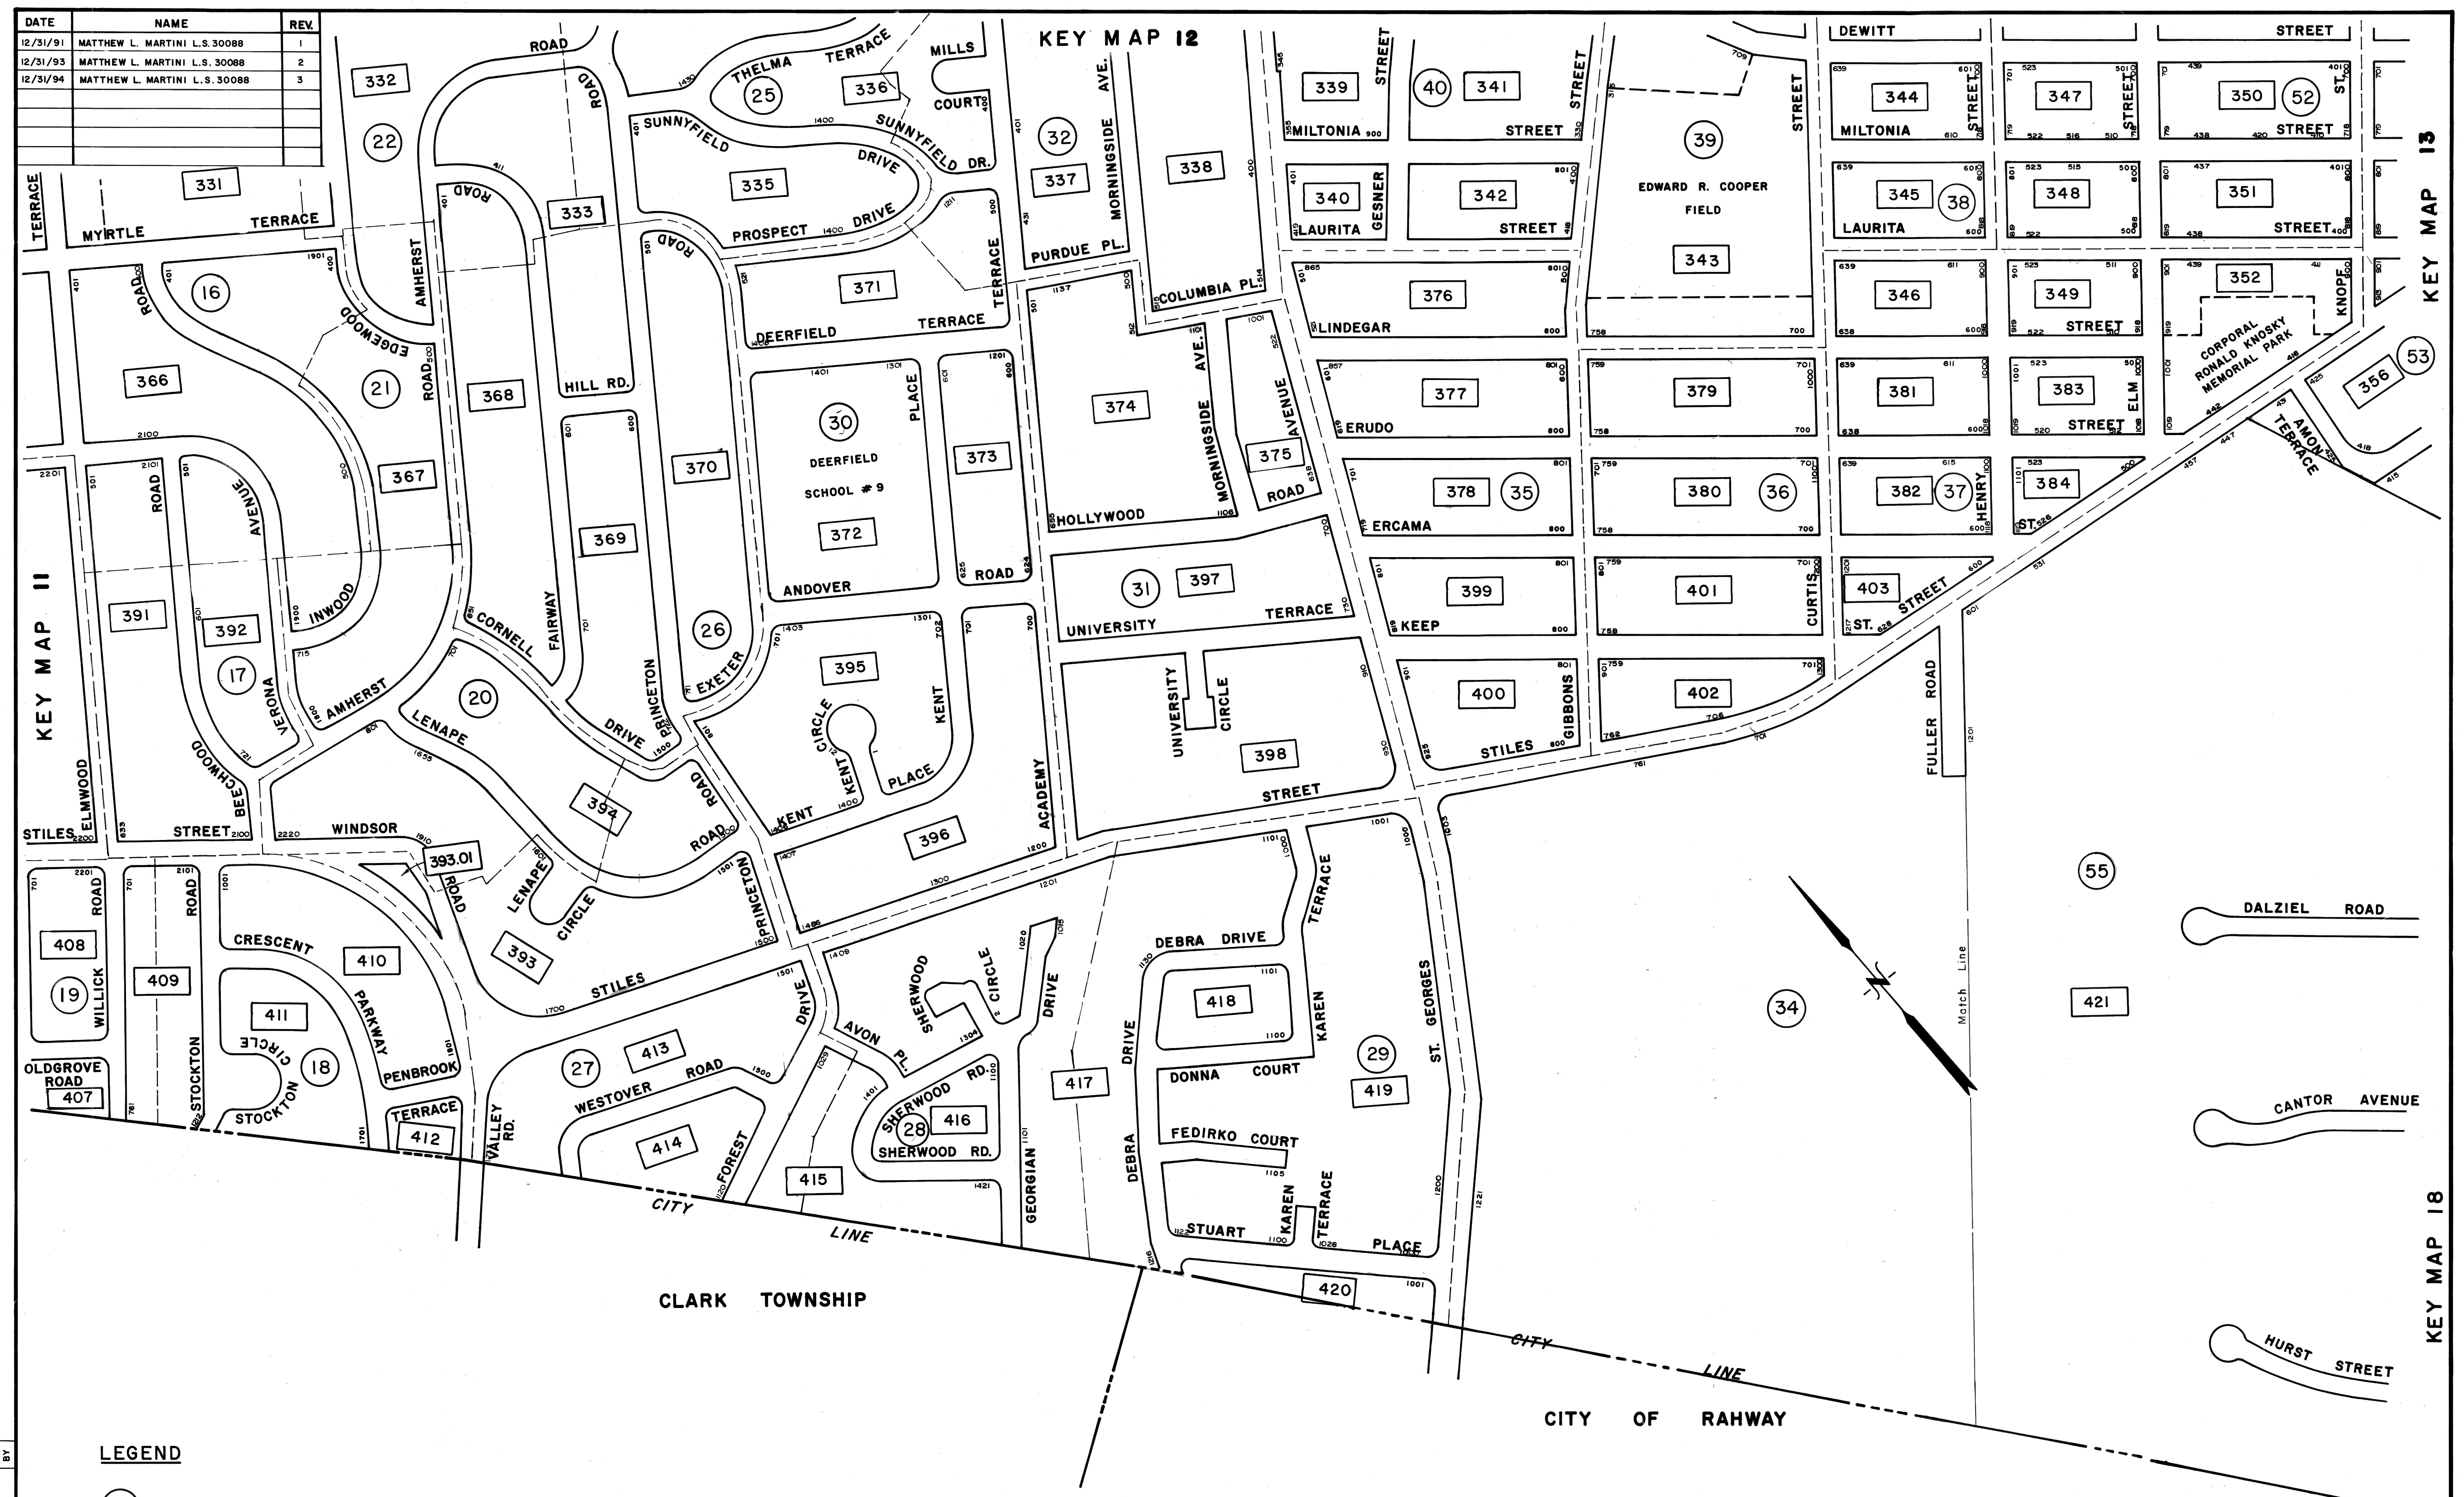

DATE	NAME	REV.
12/31/91	MATTHEW L. MARTINI L.S. 30088	1
12/31/93	MATTHEW L. MARTINI L.S. 30088	2
12/31/94	MATTHEW L. MARTINI L.S. 30088	3

- LEGEND**
- DETAIL SHEET NUMBER
 - BLOCK NUMBER
 - DETAIL SHEET LIMIT

I HEREBY CERTIFY THAT THIS MAP AS NOTED IN REVISION BLOCK HAS BEEN REVISED UNDER MY IMMEDIATE SUPERVISION, AND COMPLIES WITH THE LAWS OF THE STATE OF NEW JERSEY.

Matthew L. Martini
MATTHEW L. MARTINI, PROFESSIONAL LAND SURVEYOR LIC. NO. 30088

CERTIFIED to the City of Linden that the block & lot numbers, title blocks & sheet numbers are in accordance with Agreement dated February 13, 1973

Paul J. Emilius
N.J. LIC. Land Surveyor No. 11363

NEW JERSEY DEPARTMENT OF THE TREASURY
DIVISION OF TAXATION
PUBLIC UTILITY TAX BUREAU

APPROVED AS A TAX MAP PURSUANT TO THE PROVISIONS OF CHAPTER 17, LAWS OF 1913, AND THE DIRECTORIAL DIVISION OF TAXATION.

John A. Ziemian
JAN 16 1974

TAX MAP
CITY OF LINDEN
UNION COUNTY, NEW JERSEY
SCALE: 1"=200' DATE: FEB. 1973
JOHN A. ZIEMIAN - CITY ENGINEER
THOMAS J. STRAPP - ASST. CITY ENGINEER