


DATE	NAME	REV.
12/31/89	MATTHEW L. MARTINI L.S. 30088	1
12/31/91	MATTHEW L. MARTINI L.S. 30088	2
12/31/92	MATTHEW L. MARTINI L.S. 30088	3
12/31/93	MATTHEW L. MARTINI L.S. 30088	4
12/31/94	MATTHEW L. MARTINI L.S. 30088	5
12/31/95	MATTHEW L. MARTINI L.S. 30088	6

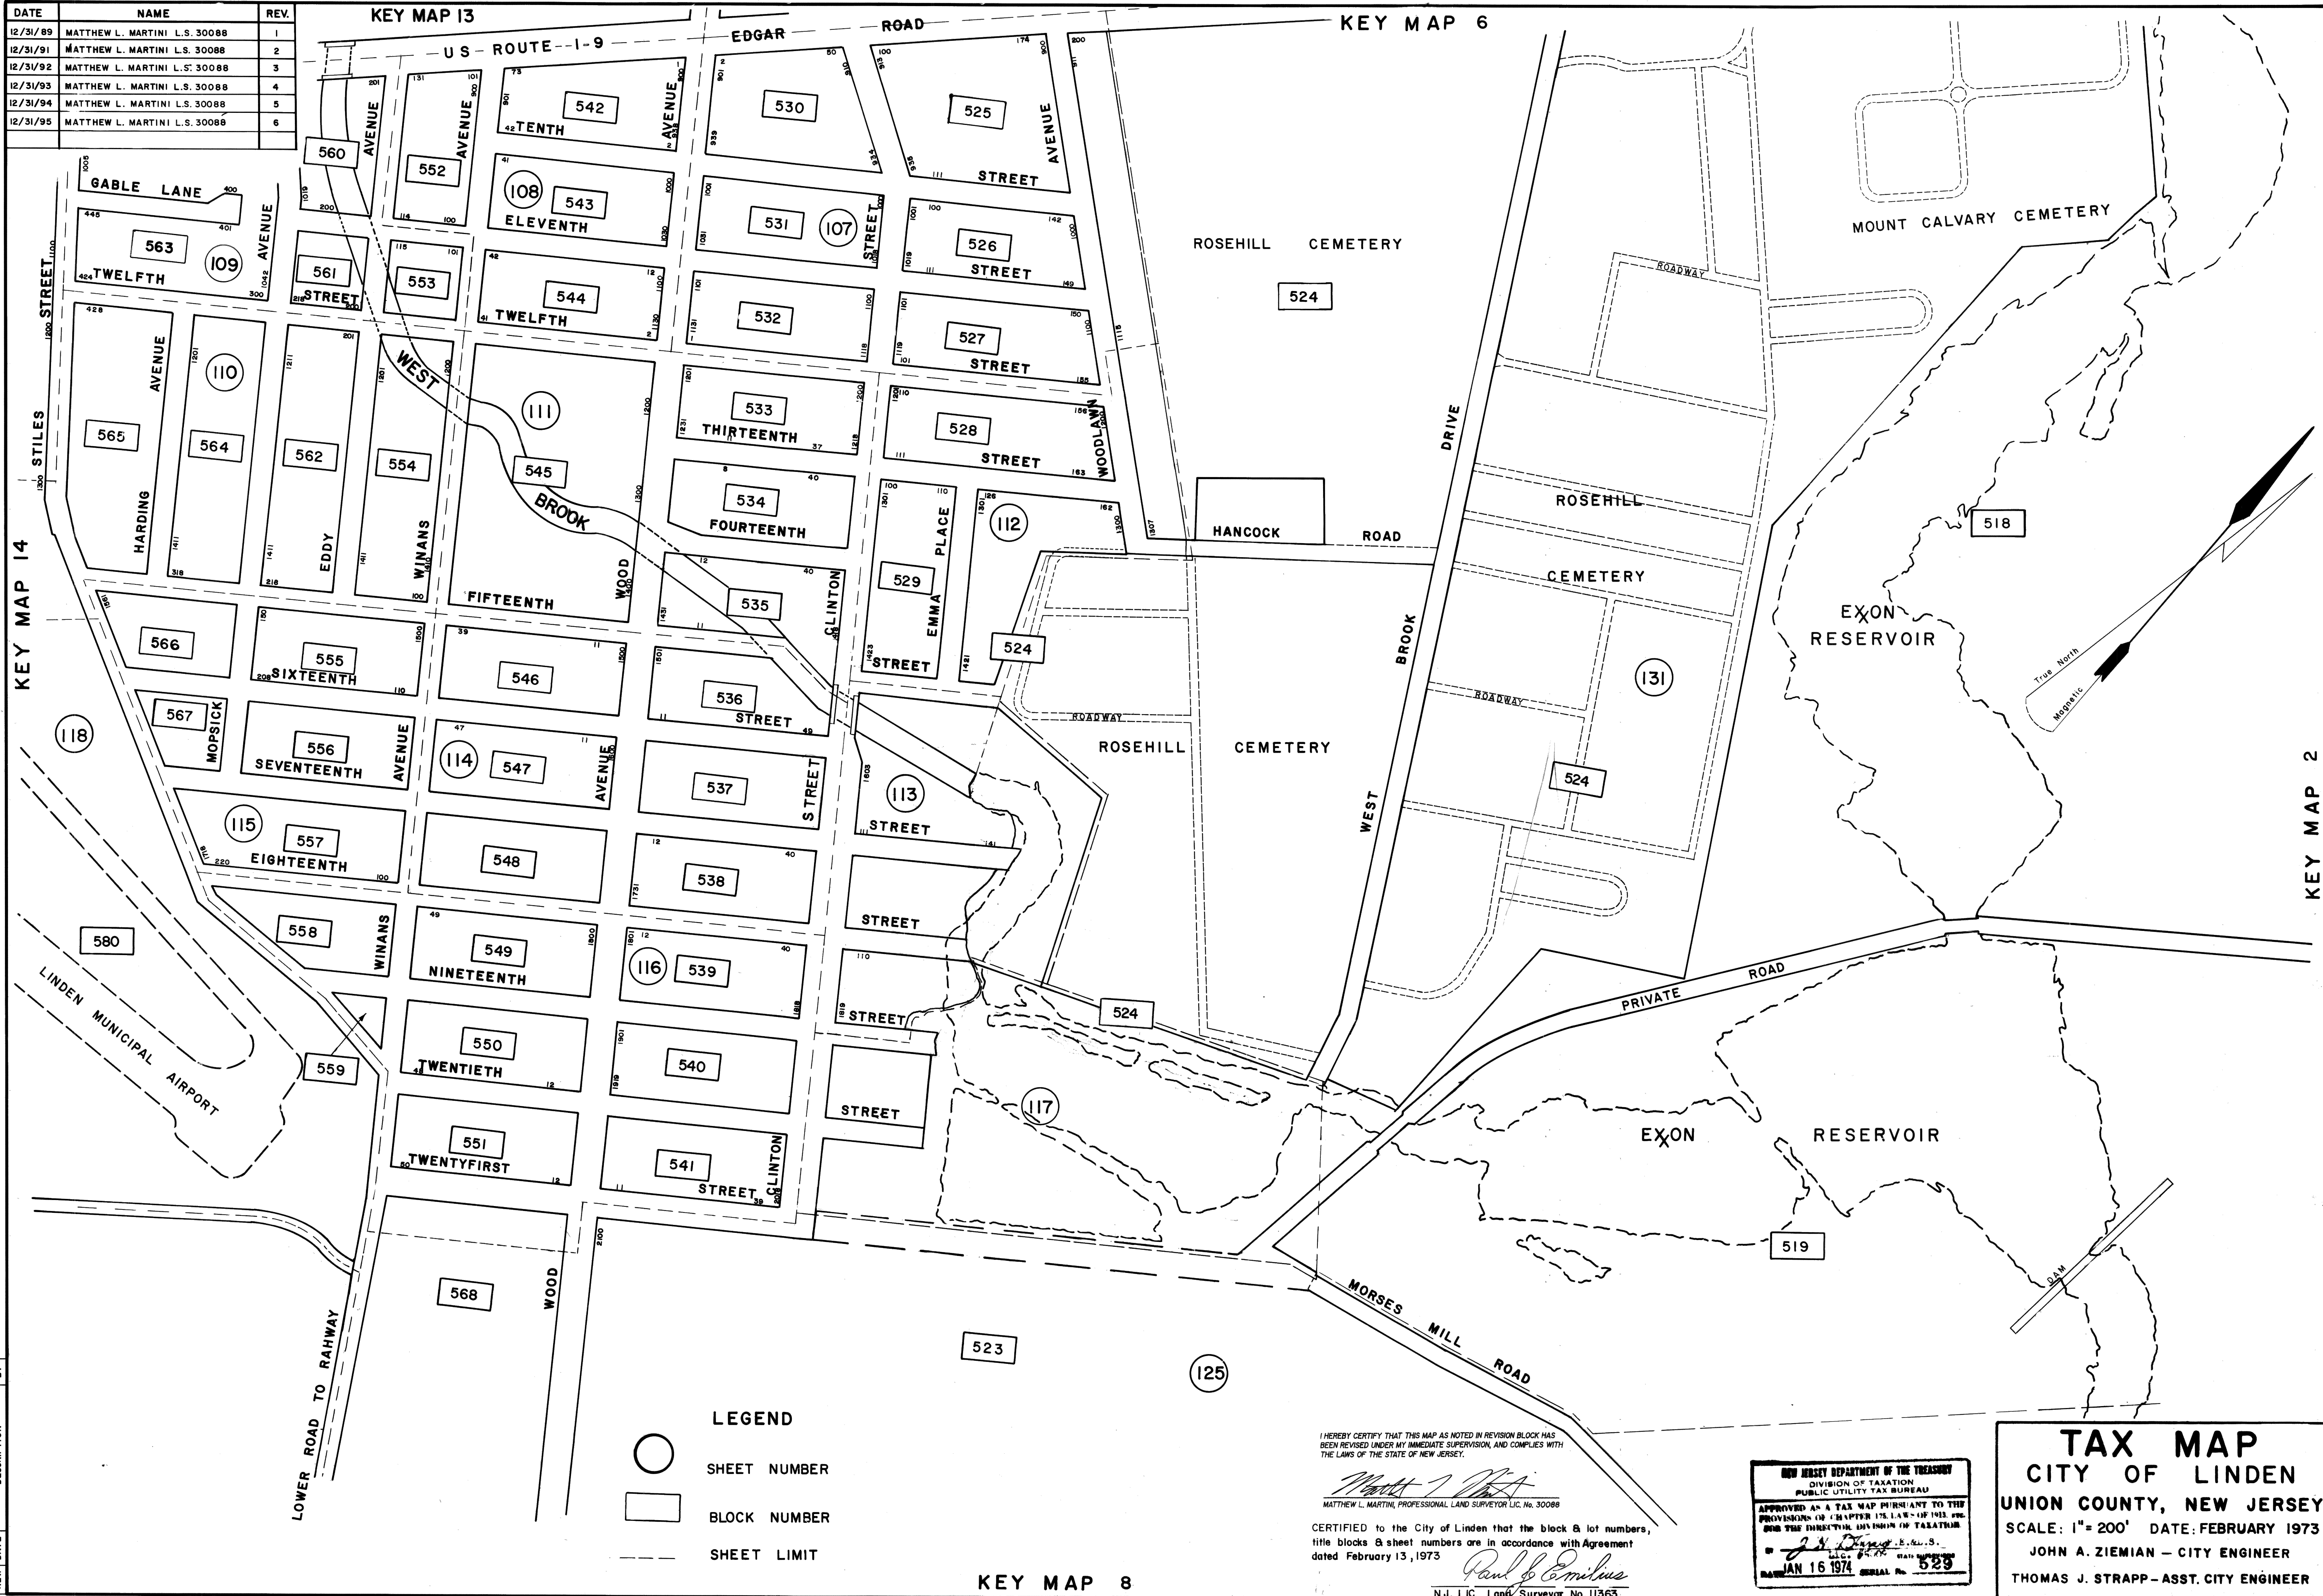

TAX MAP
CITY OF LINDEN
UNION COUNTY, NEW JERSEY
SCALE: 1" = 200' DATE: FEBRUARY 1973
JOHN A. ZIEMIAN - CITY ENGINEER
THOMAS J. STRAPP - ASST. CITY ENGINEER