


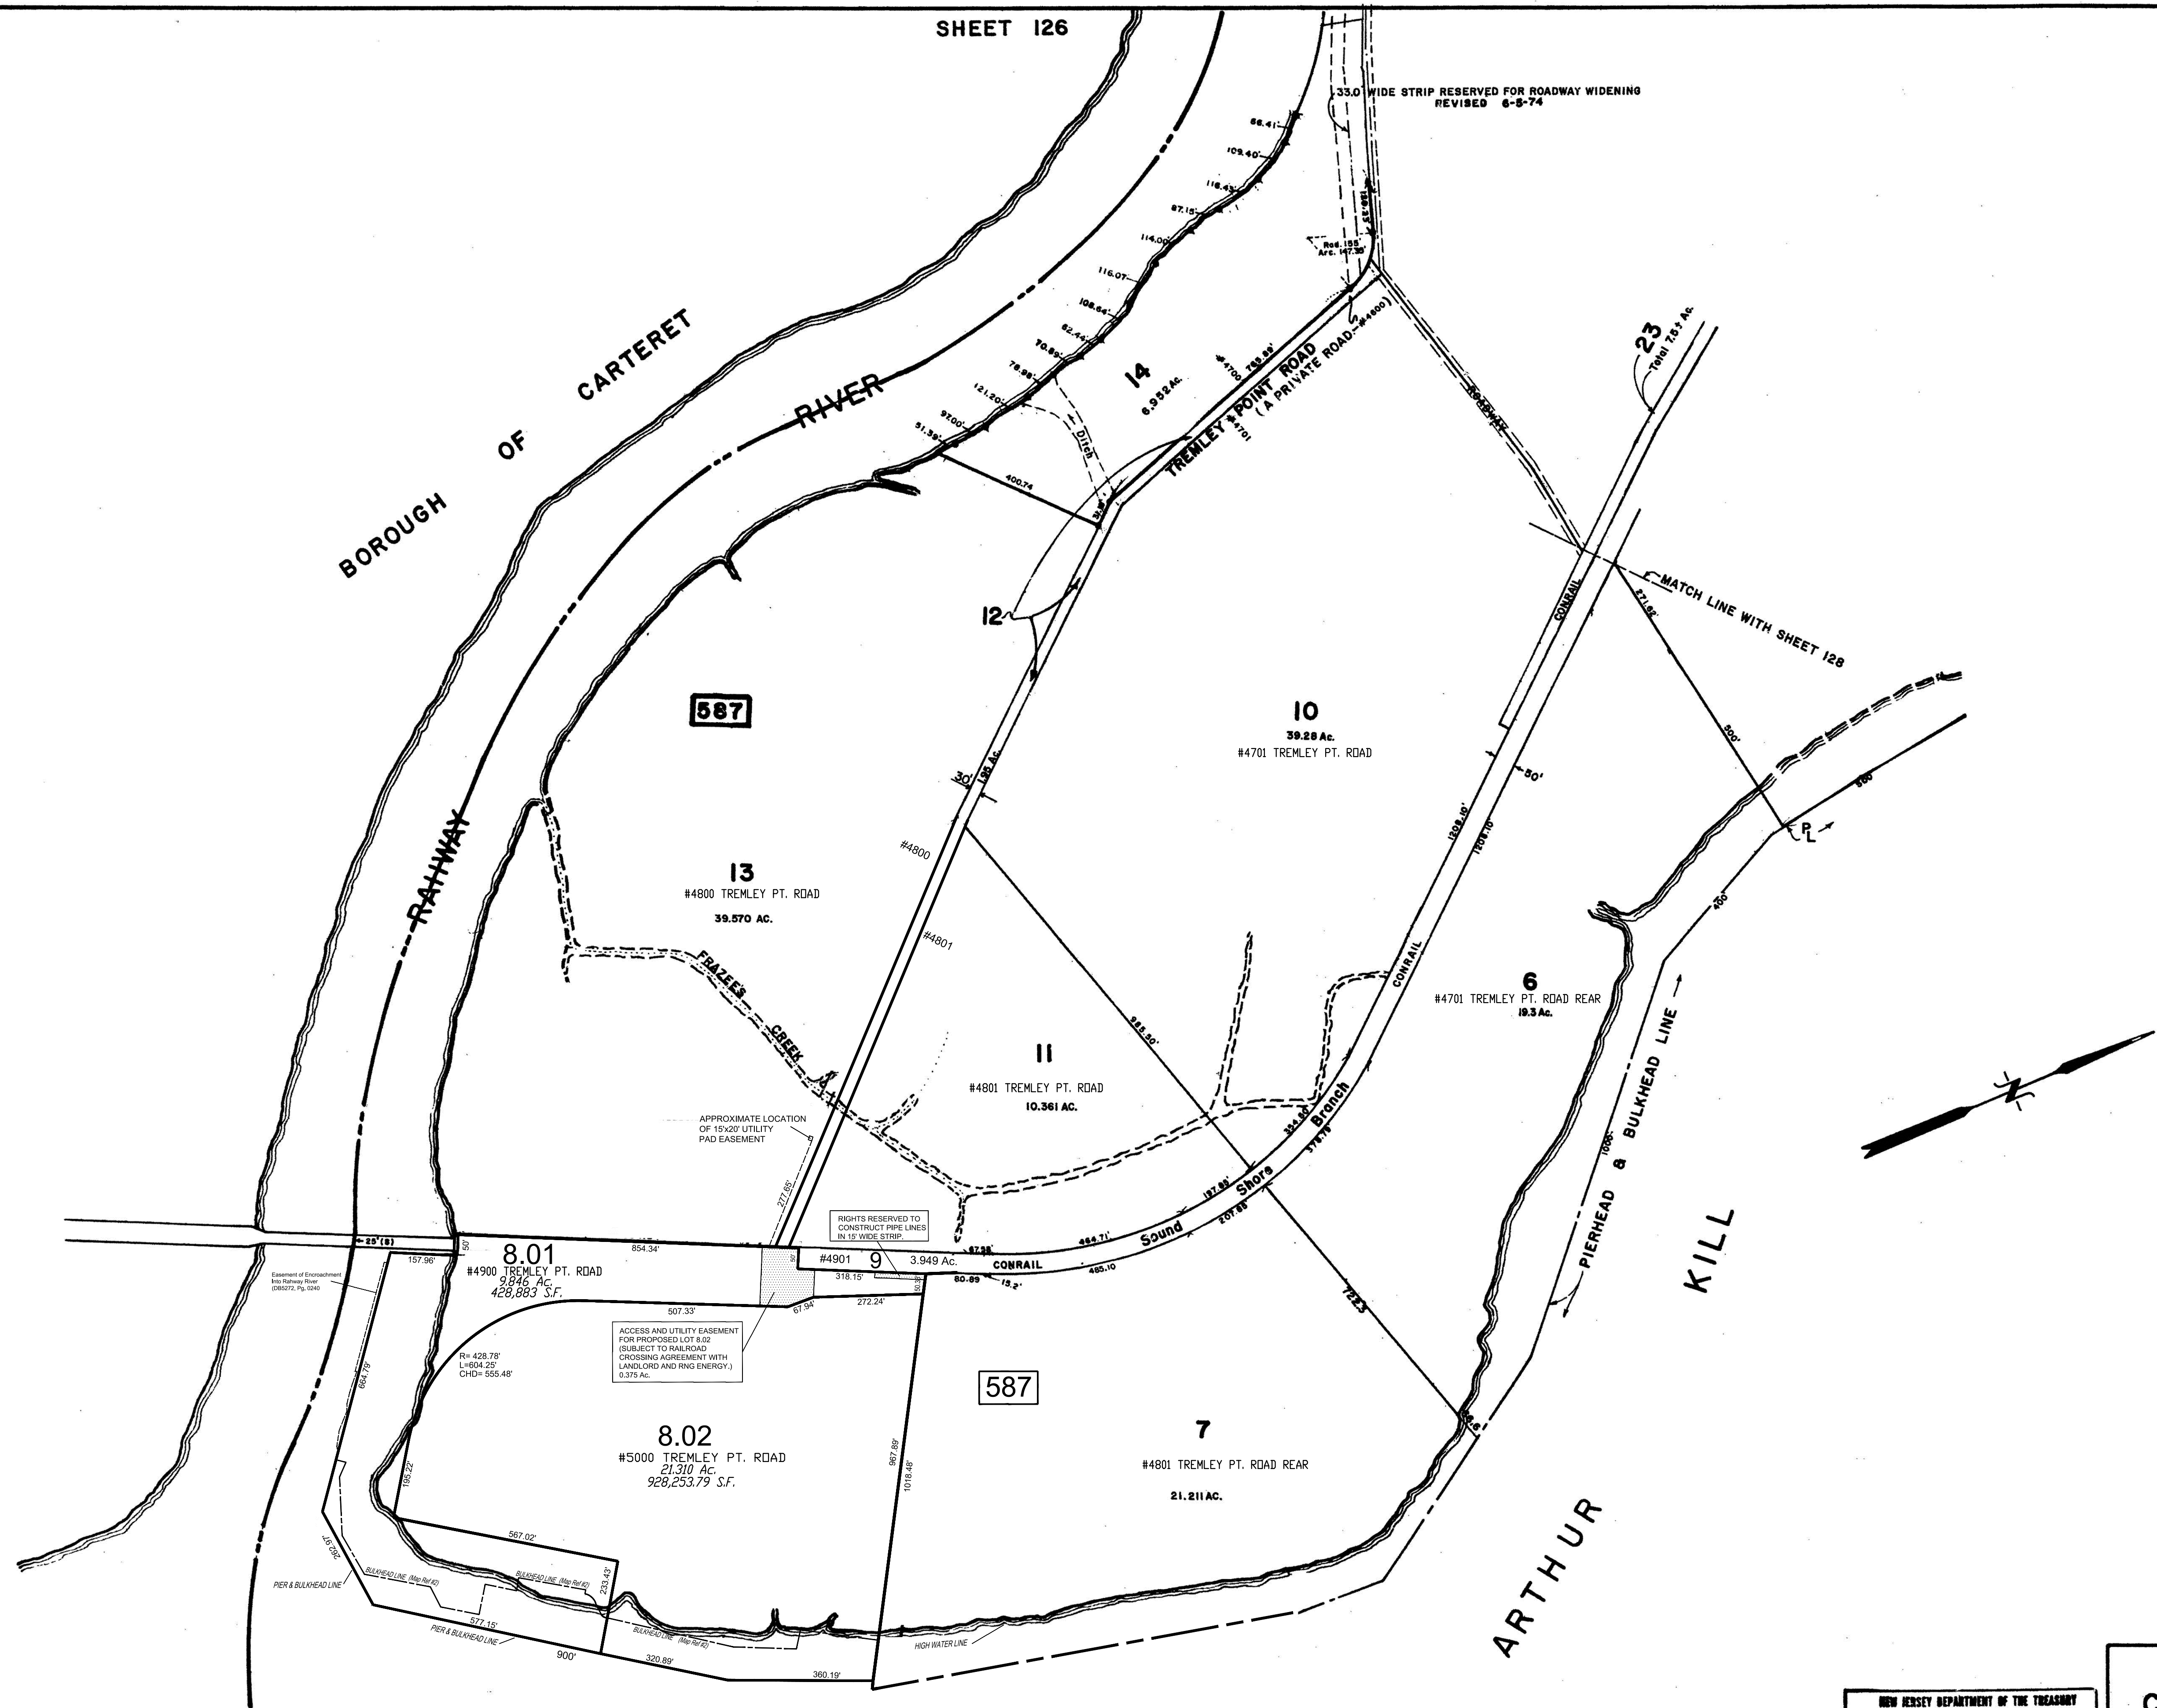

The Areas, Boundaries and Dimensions shown on this Tax Map are derived from Ground Surveys, Aerial Surveys and Recorded Plans, Maps, Deeds and Wills and are to be used for Assessment Purposes only.

REV	DATE	DESCRIPTION	BY
3	1/22/2021	BLOCK 587 LOTS 8.01 AND 8.02	S.B.
2	5/29/2017	B 587, L 13 - EASEMENT	C.E.A.
1	11/18/98	BLOCK 587 LOTS 14 & 15.01	R.G.S.

NEW JERSEY DEPARTMENT OF THE TREASURY
DIVISION OF TAXATION
PUBLIC UTILITY TAX BUREAU
APPROVED AS A TAX MAP PURSUANT TO THE
PROVISIONS OF CHAPTER 125, LAW OF 1918, ETC.
AND THE DIVISION OF TAXATION
J. A. Zieman, City Engineer
L.C. 7500 Date Surveyed
MAY 16 1973 SERIAL No. 529

TAX MAP
CITY OF LINDEN
UNION COUNTY, NEW JERSEY
SCALE: 1" = 200' DATE: MARCH 1973
JOHN A. ZIEMIAN - CITY ENGINEER
THOMAS J. STRAPP - ASST. CITY ENGINEER

DRAFTING ONLY, UPDATED BY PAUL J. ENILUS & ASSOCIATES